



136 North Monroe Street
 Waterloo, WI 53594-1198
 Phone: (920) 478-3025
 Fax: (920) 478-2021
 www.waterloowi.us

PUBLIC NOTICE OF A COMMITTEE MEETING OF THE COMMON COUNCIL OF THE CITY OF WATERLOO

Pursuant to Section 19.84 Wisconsin Statutes, notice is hereby given to the public & news media, that the following meeting will be held:

COMMITTEE: PUBLIC WORKS & PROPERTY COMMITTEE
DATE: January 6, 2022
TIME: 5:30 p.m.
LOCATION: Municipal Building Council Chambers, 136 N. Monroe Street (in-person or remote)

Join Zoom Meeting: <https://us02web.zoom.us/j/83748226539?pwd=VkINamtaYjhkTk1PVUtHOXdwRVV4dz09>
 Dial-in By Phone: +1 312 626 6799 US (Chicago)
 Meeting ID: 837 4822 6539 Passcode: 746193

PUBLIC HEARING – 2022 Jefferson/Leschinger/Polk Streets Reconstruction

1. Call To Order
2. Public Hearing
3. Adjourn Public Hearing

COMMITTEE REGULARLY SCHEDULED MEETING

1. PLEDGE OF ALLEGIANCE, CALL TO ORDER AND ROLL CALL
2. APPROVAL OF MEETING MINUTES – December 2, 2021
3. CITIZEN INPUT / PUBLIC COMMENT
4. PROJECT OVERSIGHT & UPDATES
 - a. WisDOT Funding Submittals
5. UNFINISHED BUSINESS
 - a. Coordinating Private Well Regulation As A Waterloo Utilities Water Fund Matter
 - b. Improving Street Lighting At Intersection Of Madison and Monroe Street
 - c. Town Of Waterloo And City Of Waterloo Agreement Pertaining To Waterloo Road And Waterloo Road Culvert
6. NEW BUSINESS
 - a. Resolution #2022-04 Authorizing A Department Of Natural Resources 2022 Lead Water Service Program Grant Application And Establishing 2022 Program Details For A DNR Funded Municipal Private Lead Water Service Replacement Program ***
 - b. 2022 Jefferson/Leschinger/Polk Streets Reconstruction Project, Committee Review For City Engineer
7. FUTURE AGENDA ITEMS AND ANNOUNCEMENTS -- Committee Calendar
 - a. Restarting An Annual Sidewalk Repair Program (March 2022)
 - b. City Forestry Plan (May 2022)
 - c. Jefferson/Leschinger/Polk Streets Reconstruction Project Awarding A Contract (February 2022)
8. ADJOURNMENT

Mo Hansen
 Clerk/Treasurer

PLEASE NOTE: IT IS POSSIBLE THAT MEMBERS OF AND POSSIBLY A QUORUM OF MEMBERS OF OTHER GOVERNMENTAL BODIES OF THE MUNICIPALITY MAY BE IN ATTENDANCE AT THE ABOVE MEETING(S) TO GATHER INFORMATION. NO ACTION WILL BE TAKEN BY ANY GOVERNMENTAL BODY OTHER THAN THAT SPECIFICALLY NOTICED. ALSO, UPON REASONABLE NOTICE, EFFORTS WILL BE MADE TO ACCOMMODATE THE NEEDS OF DISABLED INDIVIDUALS THROUGH APPROPRIATE AIDS AND SERVICES. FOR ADDITIONAL INFORMATION OR TO REQUEST SUCH SERVICES PLEASE CONTACT THE CLERK'S OFFICE AT THE ABOVE LOCATION.

CITY OF WATERLOO PUBLIC WORKS & PROPERTY COMMITTEE MEETING MINUTES: December 2, 2021

Digital audio files are archived with these written minutes additionally serving as the official record.

1. CALL TO ORDER AND ROLL CALL. Committee members present: Petts, Weihert & Cummings. Absent: none. Others attending: Denis Sorenson; Barry Sorenson; Mitch Leisses; Ron Griffin; Public Works Director Yerges and Clerk/Treasurer Hansen.
2. APPROVAL OF MEETING MINUTES – November 4, 2021. MOTION: [Cummings/Weihert] to approve the minutes as presented. VOICE VOTE: Motion carried.
3. CITIZEN INPUT / PUBLIC COMMENT. None.
4. PROJECT OVERSIGHT & UPDATES. Verbal updates were provided.
 - a. Project Treyburn Lot 2 Closing Scheduled
 - b. Remnant Land Project, Follow-ups
 - c. WisDOT Funding Submittals
5. UNFINISHED BUSINESS
 - a. 2021 Pavement Ratings Presentation, Mitch Leisses KEG. No action taken.
 - b. Street And Utility Improvements: Out-Year Project Plans, Recommending An Updated Plan To The City Council. Yerges talked to the Committee about a 2023 capital item to include funding for crack-filling, sealing and similar. MOTION: [Petts/Cumming] to have this as a future agenda item for future capital planning. VOICE VOTE: Motion carried.
 - c. Restarting An Annual Sidewalk Repair Program. Yerges further briefed the Committee. Weihert suggested plan development in 2022 for 2023 budgetary consideration. No action taken.
 - d. Coordinating Private Well Regulation As A Waterloo Utilities Water Fund Matter. Sorenson commented on current private well regulation. Petts called for a list of existing private wells and asked that meetings take place with the Mayor and Ben Heidemann. No action taken.
 - e. Review Of City Forestry Plan. MOTION: [Weihert/Cummings] to table until May. VOICE VOTE: Motion carried.
 - f. Improving Street Lighting At Intersection Of Madison and Monroe Street (Plan Commission referral). It was noted that Leisses was looking into it. No taken.
 - g. Town Of Waterloo And City Of Waterloo Agreement Pertaining To Waterloo Road And Waterloo Road Culvert. Yerges said a north-south split of responsibilities was practical. He said the Town of Medina plows the road. It was noted that Waterloo Road was scheduled for improvements in 2023. Weihert said Town sign-off on the split concept would build momentum for an overall agreement.
6. NEW BUSINESS
 - a. 2022 Jefferson/Leschinger Project Proposed Change In Scope Of Work (Polk St & Stormwater). MOTION: [Weihert/Cummings] to recommend a change in scope adding the \$60,990 in improvements to the project. The Mayor said the bids may come in lower than expected. VOICE VOTE: Motion carried.
7. FUTURE AGENDA ITEMS AND ANNOUNCEMENTS -- Committee Calendar. Noted.
8. ADJOURNMENT. MOTION: [Weihert/Petts] to adjourn. Motion carried. Time: 6:50 pm.



Attest: Mo Hansen, Clerk/Treasurer

TO: PUBLIC WORKS & PROPERTY COMMITTEE
FROM: CLERK/TREASURER
SUBJECT: REGULATION OF PRIVATE WELLS - CONSIDERING CHANGES
DATE: JANUARY 4, 2022

REGULATION OF PRIVATE WELLS – UPDATE SINCE 12/2/2021 MEETING

After the 12/2 committee meeting on this topic, I have consulted with attorney Bill Cole, Town & Country engineer Ben Heidemann, the Mayor, Utility Superintendent Barry Sorenson along with Alders Petts and Thomas.

PRIVATE WELL LIST. A list of private wells including those currently permitted for the 2019-2024 period (qty. 12) has been created and is attached.

CURRENT REGULATORY STATUS. Per the municipal code [§340-7: Private well abandonment](#) and Ch. NR 812, Wis. Adm. Code, the Clerk/Treasurer's office administers five-year permits for those private wells located in either the City of Waterloo or the Town of Portland -- *for which municipal water is provided by Waterloo Utilities to the premise*. This equates to twelve permits for the 2019-2024 period. That is the extend of the current regulation of private wells. Private wells where municipal water is not provided to the premise by Waterloo Utilities are currently not regulated. Working from private well list, the number of unregulated private wells is estimated at 38.

CONSIDERING CHANGES.

1. For the long-term safety of the aquifer providing fresh water via the municipal water system, Barry Sorenson has expressed interest in expanding the current regulatory authority to include all private wells in the City of Waterloo. The assumption is all private wells would be required comply with NR 812, Wis. Adm. Code, in the same manner those currently regulated must comply. Attorney Cole
2. In conversations with Barry Sorenson, Ben Heidemann expressed interest in having the Portland Sanitary Sewer District take responsibility for regulation of those wells in Town of Portland. The District does not levy taxes, have paid staff or a significant budget, Heidemann and Sorenson are weighing the pros/cons of passing regulations to the District.
3. Mayor Quimby has indicated an interest in having the Waterloo Utility administer the five-year permit process going forward.

PRIVATE WELLS -- DETERMINING COMMITTEE INTEREST IN BROADENING THE REGULATORY SCOPE. In a prior email on this topic, I said I was drafting an ordinance change. After additional consultation, I have held off doing so to allow for further general Committee consideration.

**Identification Of Private Wells Either In The City Of Waterloo Or Served By Waterloo Utilities
Clerk/Treasurer's Office**

12/7/2021

	JURISDICTION	SECTION	PERMIT #	Confirmed	WELL LOCATION		PARCEL	APPLICANT LNAME	APPLICANT FNAME	MAIL ADDRESS	MAIL CITY	ST	ZIP	NOTES
					Street Num	Street								
1	Waterloo(C)	5	None	No	227	BEECH RD	290-0813-0544-090	VAVRA	MICHELLE & ROBERT	227 BEECH RD	WATERLOO	WI	53594	
2	Waterloo(C)	5	None	No	230	BEECH RD	290-0813-0544-093	WEILAND	MICHAEL & LAURIE	230 BEECH RD	WATERLOO	WI	53594	
3	Waterloo(C)	5	None	No	319	BEECH RD	290-0813-0544-091	DUCKERT	GARY & GAIL	319 BEECH RD	WATERLOO	WI	53594	
4	Waterloo(C)	5	None	No	320	BEECH RD	290-0813-0544-092	SZMANDA	TIMOTHY	320 BEECH RD	WATERLOO	WI	53594	
5	Waterloo(C)	5	None	No	1193	HEIL ST	290-0813-0512-000	HOSTETLER	WADE & AMANDA	1193 HEIL ST	WATERLOO	WI	53594	
6	Waterloo(C)	5	#01-19/24	Yes	1189	HEIL ST	290-0813-0512-001	KLEEMEIER	NEIL & MELISSA	1189 HEIL ST	WATERLOO	WI	53594	2019 - 2024 permit issued
7	Waterloo(C)	5	None	No	650	PORTLAND RD	290-0813-0541-003	DETERT	STEVEN & MAMIE	650 PORTLAND RD	WATERLOO	WI	53594	confirm that south of 704 are muni water
8	Waterloo(C)	5	None	No	704	PORTLAND RD	290-0813-0514-001	GORDER	THOMAS & DAWN	704 PORTLAND RD	WATERLOO	WI	53594	confirm that south of 704 are muni water
9	Waterloo(C)	5	None	No	973	PORTLAND RD	290-0813-0511-009	BUTZINE	JASON & ANGELICA	976 PORTLAND RD	WATERLOO	WI	53594	
10	Waterloo(C)	5	None	No	980	PORTLAND RD		JORDAN MOSHER	MICHELLE RAASCH &	224 MULBERRY ST	LAKE MILLS	WI	53551	
11	Waterloo(C)	5	None	No	1001	PORTLAND RD	290-0813-0513-000	MCKAY NURSERY HOLDING CO INC		PO BOX 185	WATERLOO	WI	53594	
12	Waterloo(C)	5	None	No	596	PORTLAND RD	290-0813-0542-003	NICOLE LESPERANCE	ADAM GESZVAIN &	596 PORTLAND RD	WATERLOO	WI	53594	confirm
13	Waterloo(C)	5	None	No	620	PORTLAND RD	290-0813-0541-002	DETERT	IRENE	620 PORTLAND RD	WATERLOO	WI	53594	confirm that south of 704 are muni water
14	Waterloo(C)	5	None	No	856	PORTLAND RD	290-0813-0514-000	HEIMAN	TODD	856 PORTLAND RD	WATERLOO	WI	53594	
15	Waterloo(C)	5	None	No	970	PORTLAND RD	290-0813-0511-011	KUHL	TERRY & KELLY	970 PORTLAND RD	WATERLOO	WI	53594	
16	Waterloo(C)	5	None	No	1034	PORTLAND RD	290-0813-0511-007	AMBER WILCOX	TYLER AMPE &	1034 PORTLAND RD	WATERLOO	WI	53594	
17	Waterloo(C)	6	None	No	929	CANAL RD	290-0813-0633-001	BILLINGS	EDWARD & JACQUELINE	929 CANAL RD	WATERLOO	WI	53594	
18	Waterloo(C)	6	None	No	899	CANAL RD	290-0813-0634-001	KNAPTON	WILLIAM & JODI	899 CANAL RD	WATERLOO	WI	53594	
19	Waterloo(C)	6	None	No	931	CANAL RD	290-0813-0633-002	HOSTETLER	GLEN & AUDREE	931 CANAL RD	WATERLOO	WI	53594	
20	Waterloo(C)	6	None	No	934	CANAL RD	290-0813-0722-000	BUSCHKOPF	RONALD & HOLLY	934 CANAL RD	WATERLOO	WI	53594	
21	Waterloo(C)	6	None	No	No Address	Confirm None	290-0813-0634-000	VIOLET A LAFLER TRUST		5501 BOX ELDER RD	MARSHALL	WI	53559	
22	Waterloo(C)	6	None	No	760	W CLARKSON RD	290-0813-0621-000	WELHOEFER	JOHN & DORIS	760 W CLARKSON RD	WATERLOO	WI	53594	
23	Waterloo(C)	6	None	No	200	W CLARKSON RD	290-0813-0611-000	JAEGER	THOMAS & THERESA	200 W CLARKSON RD	WATERLOO	WI	53594	
24	Waterloo(C)	6	None	No	1001	W MADISON ST	290-0813-0723-000	MCKAY NURSERY HOLDING CO INC		PO BOX 185	WATERLOO	WI	53594	
25	Waterloo(C)	7	None	No	1185	S MONROE ST	290-0813-0744-000	JOAS	KYLE & JODI	1185 S MONROE ST	WATERLOO	WI	53594	
26	Waterloo(C)	7	None	No	701	FOX LN	290-0813-0731-001	JEFFERSON COUNTY PARKS		311 S CENTER AVE	JEFFERSON	WI	53549	
27	Waterloo(C)	7	None	No	674	FOX LN	290-0813-0724-007	CASS	RACHEL	674 FOX LN	WATERLOO	WI	53594	
28	Waterloo(C)	7	None	No	675	FOX LN	290-0813-0724-006	GANGSTAD	ERIC & ANGELA	675 FOX LN	WATERLOO	WI	53594	
29	Waterloo(C)	7	None	No	694	FOX LN	290-0813-0724-008	COX	NORMA	694 FOX LN	WATERLOO	WI	53594	
30	Waterloo(C)	7	None	No	843	S MONROE ST	290-0813-0741-026	FIEDOROWICZ	LEE & CHRISTINE	843 S MONROE ST	WATERLOO	WI	53594	
31	Waterloo(C)	7	None	No	851	S MONROE ST	290-0813-0741-002	RUFENER	CASEY & HEATHER	851 S MONROE ST	WATERLOO	WI	53594	
32	Waterloo(C)	7	None	No	841	S MONROE ST	290-0813-0741-001	MOSHER	RONALD & DIANNE	841 S MONROE ST	WATERLOO	WI	53594	
33	Waterloo(C)	7	None	No	961	S MONROE ST	290-0813-0744-001	BRUNKER	KEVIN & CARRIE	961 S MONROE ST	WATERLOO	WI	53594	
34	Waterloo(C)	7	None	No	815	WATERLOO RD	290-0813-0733-002	KULKE	HOWARD & BONNIE	815 WATERLOO RD	WATERLOO	WI	53594	
35	Waterloo(C)	7	None	No	825	WATERLOO RD	290-0813-0733-000	HOESLY	THOMAS & NANCY	825 WATERLOO RD	WATERLOO	WI	53594	
36	Waterloo(C)	8	None	No	302	ADAMS ST	290-0813-0821-034	MCKAY NURSERY HOLDING CO INC		PO BOX 185	WATERLOO	WI	53594	
37	Waterloo(C)	8	None	No	348	LESCHINGER ST	290-0813-0823-020	HOLZAPFEL	CHRISTOPHER	348 LESCHINGER ST	WATERLOO	WI	53594	
38	Waterloo(C)	8	None	No	1160	S MONROE ST	290-0813-0833-001	SKALITZKY	GARY & DIANN	N8733 COUNTY ROAD O	WATERLOO	WI	53594	
39	Waterloo(C)	8	None	No	962	S MONROE ST	290-0813-0833-001	GORDON	DARLENE	962 S MONROE ST	WATERLOO	WI	53594	
40	Portland(T)	n/a	#04-19-24	Yes	N116	COLUMBUS ST	036-0913-3244-002	MCGOVERN	MICHAEL & DEBORAH	N116 COLUMBUS ST	WATERLOO	WI	53594	2019 - 2024 permit issued
41	Portland(T)	n/a	#05-19-24	Yes	N119	EAST ST	036-0913-3244-004	MCGOVERN	MICHAEL & DEBORAH	N116 COLUMBUS ST	WATERLOO	WI	53594	2019 - 2024 permit issued
42	Portland(T)	n/a	#09-19-24	Yes	W11718	MAIN ST	036-0913-3244-001	EDGAR L WERTH	ADELIN M TRAVNICK &	W11718 MAIN ST	WATERLOO	WI	53594	2019 - 2024 permit issued
43	Portland(T)	n/a	#10-19-24	Yes	W11700	SECOND ST	036-0913-3244-039	PATRICIA WEBER	PATRICIA WEBER	W11700 SECOND ST	WATERLOO	WI	53594	2019 - 2024 permit issued
44	Portland(T)	n/a	#03-19-24	Yes	W11742	SECOND ST	036-0913-3244-033	MATHEW KASUBOSKE	JUSTINE WINTER &	W11742 SECOND ST	WATERLOO	WI	53594	2019 - 2024 permit issued
45	Portland(T)	n/a	#07-19-24	Yes	W11615	STATE ROAD 19	036-0913-3333-004	STEVEN B SCHWARK	STEVEN B SCHWARK	N7739 COUNTY ROAD A	JOHNSON CREEK	WI	53038	2019 - 2024 permit issued
46	Portland(T)	n/a	#12-19-24	Yes	W11628	STATE ROAD 19	036-0913-3333-008	JEROME G RIEGE	JEROME G RIEGE	W11628 STATE ROAD 19	WATERLOO	WI	53594	2020 - 2024 permit issued
47	Portland(T)	n/a	#11-19-24	Yes	W11645	STATE ROAD 19	036-0913-3333-002	DONALD L LIAROMATIS	DONALD L LIAROMATIS	W11645 STATE ROAD 19	WATERLOO	WI	53594	2019 - 2024 permit issued
48	Portland(T)	n/a	#06-19-24	Yes	W11730	TAYLOR ST	036-0913-3244-022	SCHULTZ	PAUL & BEVERLY	W11730 TAYLOR ST	WATERLOO	WI	53594	2019 - 2024 permit issued
49	Portland(T)	n/a	#02-19/24	Yes	W11744	TAYLOR ST	036-0913-3244-025	HAUPTLI	ROBERT & DEBRA	W11744 TAYLOR ST	WATERLOO	WI	53594	2019 - 2024 permit issued
50	Portland(T)	n/a	#08-19-24	Yes	N165	WEST ST	036-0913-3243-009	TEARNEY	GARY & DIANE	N165 WEST ST	WATERLOO	WI	53594	2019 - 2024 permit issued

Mo Hansen

From: Scott Hassett <pshassett@yahoo.com>
Sent: Friday, December 10, 2021 3:58 PM
To: Mo Hansen
Subject: Re: City of Waterloo follow-up / revised Waterloo Road estimate & Waterloo Road narrative
Attachments: Waterloo Road Cost Est Revised 11-29-21.pdf; 2021-12-10 Waterloo Road Conditions East-to-West.docx; 2021-12-10 Waterloo Road Conditions East-to-West.pdf

Mo,

I assume Brian told you, but we signed on to the joint management proposal for the Waterloo Road on Wednesday, as well as the grant proposal. I will attend a highway department meeting next week to go over the paperwork.

We only had a draft copy of the road management proposal but I signed off on a signature page. We should probably have an original one.

Scott

Sent from my iPhone

On Dec 10, 2021, at 2:57 PM, Mo Hansen <mhansen@waterloowi.us> wrote:

Brian,

Here I am forwarding a completed narrative to append to our WisDOT Waterloo Road aid application. (Both Word and PDF versions, in case you want to change something...). Also included, the Waterloo Road revised estimate with culvert added, sent previously.

NOTES.

- Road surface & culvert images are part of the narrative.
- The Kunkel Engineering Group estimate calls for 5 inches of asphalt. Not sure if I have that amount in the City application, now in your hands for reviews.
- You or the Town of Waterloo may use the narrative in whatever manner might be beneficial.

Thank you for your help with this.

Mo Hansen | Clerk/Treasurer | [City of Waterloo](#) | 920.478.3025

From: Mo Hansen
Sent: Friday, December 10, 2021 1:51 PM
To: Brian Udovich <brianu@jeffersoncountywi.gov>
Subject: City of Waterloo follow-up / revised Waterloo Road estimate

Brian,

See attached. Still working on narrative.

Mo Hansen | Clerk/Treasurer | [City of Waterloo](#) | 920.478.3025

From: Leisses, Mitchell <mleisses@geo-logic.com>
Sent: Monday, November 29, 2021 12:22 PM
To: Mo Hansen <mhansen@waterloowi.us>
Cc: Chad Yerges <dpw@waterloowi.us>; Jeni Quimby <mayor@waterloowi.us>
Subject: Re: Advancing the 2023 Waterloo Road funding opportunity

DRAFT Agreement Re: Waterloo Road Maintenance

Agreement made this ___ day of _____, 20__ by and between the City of Waterloo, a municipal corporation (herein the “City”); and the Town of Waterloo, a body politic (herein the “Town”).

WITNESSETH:

WHEREAS, the Town and City share a boundary road, Waterloo Road, beginning at the intersection of County Highway O and extending west to the county line which is partially located within the Town and City and are hereinafter referred to as the “the Road.” and

WHEREAS, the parties acknowledge that their legal jurisdiction is defined by the centerline of the Road. and hereby agree to be responsible for the maintenance, repair and replacement of the Road as follows:

- The City is responsible for the area from the centerline north.
- The Town is responsible for the area from the centerline south.

NOW THEREFORE, for and in consideration of the mutual covenants contained herein, as well as other good and valuable consideration moving from each party to the other, it is hereby agreed as follows:

Area of Responsibility. The parties hereby agree to be responsible for the maintenance, repair and replacement of the Road and all associated road facilities including culverts as follows:

1. The City is responsible for the area from the centerline north.
2. The Town is responsible for the area from the centerline south.

Financial Responsibility. The Town and City shall each bear financial responsibility for its respective portion of the Road as allocated above.

Maintenance Tasks. The above maintenance, repair and replacement responsibilities include, without limitation:

1. Road Payment Maintenance (such as seal coating, slurry sealing hot mix and crack sealing.
2. Shoulder Maintenance
3. Brush Control
4. Road Signs
5. Grass Mowing
6. Removal of Downed Trees and General Debris
7. Issuance of Permits for Driveway Culverts and/or Driveway Openings

Cooperation. The parties agree to:

1. Maximize the opportunity to garner funds from county and state funding sources.
2. Split the cost of any future roadway striping which may be required by state law, or WisDOT regulation.

Consultation. Despite the allocation responsibilities under this Agreement, the City and Town shall seek the advice and counsel of the other prior to making a substantial investment or change to the Road.

Term of Agreement. The term of this Agreement shall commence upon its execution hereof by both parties and shall continue indefinitely thereafter and unless and until terminated in the manner provided for herein. This Agreement shall terminate upon the expiration of forty-five (45) days prior written notice of termination from one party to the other, in the event the termination is without cause. In the event a party desires to terminate this agreement with cause, then in such event, the written notice shall be given by the terminating party to the defaulting party, specifying the nature of the default. The defaulting party shall then have a period, not to

exceed thirty (30) days, within which to cure the default. Notwithstanding the foregoing, in the event the default is one of a monetary nature, then the notice of default and opportunity to cure shall be shortened to a three (3) day period.

Compensation. For and in consideration of the Services described herein, the Town shall compensate the City in the amount zero dollars (\$0.00) with the understanding that the Town agrees to maintain road segments as described herein.

Indemnification. Each party hereto agrees to indemnify, save and hold harmless the other form and against all claims, suits, demands or causes of action, arising out of, directly or indirectly, any act or omission of the indemnifying party, which may cause injury or damage to any person or persons or property, whomsoever or whatsoever. The parties intend that the indemnification be mutual in all respects.

Binding Effect. This Agreement is binding on the successors and assigns of the parties hereto.

Notice. Any notice or offer or demand required to be sent hereunder shall be sent by registered United States mail, return receipt requested, addressed to the respective parties at:

City: City of Waterloo
Attn: Clerk/Treasurer
135 North Monroe Street
Waterloo, WI 53594-1198

Town: _____

Construction. This Agreement has been executed in the State of Wisconsin and shall be construed and enforced in accordance with the laws of that state.

Intergovernmental Cooperation. This Agreement is intended to constitute an “Intergovernmental Cooperation Agreement” as defined in section 66.0301, Wis. Stat.

In Witness Whereof, the parties hereto have executed this Agreement the day and year just written above at Waterloo, Wisconsin.

CITY OF WATERLOO

By: _____

Name _____

Title _____

Attest: _____

Name _____

Title _____

TOWN OF

By: _____

Name: _____

Title: _____

Attest: _____

Name _____

Title _____



136 North Monroe Street
Waterloo, WI 53594-1198
Phone: (920) 478-3025
Fax: (920) 478-2021
www.waterloowi.us

RESOLUTION #2022-04

Authorizing A Department Of Natural Resources 2022 Lead Water Service Program Grant Application And Establishing 2022 Program Details For A DNR Funded Municipal Private Lead Water Service Replacement Program

The Common Council of the City of Waterloo, Wisconsin does hereby resolve as follows:

Whereas, the City of Waterloo Comprehensive Plan calls for Waterloo to be a Green and Healthy Community, and;

Whereas, the Federal Environmental Protection Agency has set the maximum contaminant level goal for lead in drinking water at zero because lead is a toxic metal that can be harmful to human health even at low exposure levels. Lead is persistent, and it can bioaccumulate in the body over time, and;

Whereas, Waterloo Utilities has found elevated levels of lead in drinking water in some homes and buildings. Lead can cause serious health problems, especially for pregnant women and young children. By removing lead water services in-home water quality will improve, and;

Whereas, the Clerk/Treasurer's office seeks to apply for 2022 funding from the Wisconsin Department of Natural Resources to aid private property owners in the removal of lead water services, administered by the Clerk/Treasurer's office

Therefore, Be It Resolved, that the Waterloo City Council takes the following action:

1. Directs the Clerk/Treasurer to submit a 2022 grant application to the DNR, and directs the Mayor, Clerk/Treasurer & Deputy Clerk/Treasurer to review and sign all documents related to the grant.
2. Upon receipt of notice from the DNR of an affirmative award for this year, it authorizes the immediate implementation of a 2022 Municipal Lead Service Line Replacement Program in accordance with Wisconsin Department of Natural Resources program requirements as has been administered in 2021 with the following grant allocation modification:
 - a. Municipal grant awards benefitting qualifying properties are to cover 75% of qualify contractor costs with no maximum award amount.

PASSED AND ADOPTED this ____ day of _____ 2022.

City of Waterloo

Signed: _____
Jenifer Quimby, Mayor

Attest:

Mo Hansen, Clerk/Treasurer

SPONSOR(S) – Mayor & Council President

NOTES – The DNR is expected to notify those community receiving 2022 funding by mid to late March

CITY OF WATERLOO, WISCONSIN

2022 STREET AND UTILITY CONSTRUCTION

UTILITIES


GAS
 WE ENERGIES
 PHONE (414) 751-7273
 CONTACT: ABIGAIL TANNER
 EMAIL: abigail.tanner@we-energies.com
 EMAIL: we-utility-relocations@we-energies.com

MUNICIPAL WATER
 WATERLOO UTILITIES
 575 COMMERCIAL AVE.
 WATERLOO, WI 53594
 PHONE 920-478-2260
 CONTACT: BARRY SORENSON
 EMAIL bsorensen@wppienergy.org

DEPT OF PUBLIC WORKS AND SEWER UTILITY
 211 HENDRIX ST
 WATERLOO, WI 53594
 PHONE 920-478-9797
 CONTACT: CHAD YERGES
 Email dpw@waterloo.wi.us


TELEPHONE
 FRONTIER COMMUNICATIONS
 100 COMMUNICATIONS DRIVE
 SUN PRAIRIE, WI 53590
 PHONE 608-837-1605
 CONTACT: DANA GILLET
 EMAIL: dana.gillett@ftr.com

CABLE TELEVISION
 CHARTER COMMUNICATIONS
 2701 DANIELS STREET
 MADISON, WI 53718
 PHONE 920-349-3202 X72523
 CONTACT: RON FRASE
 EMAIL: RON.FRASE@CHARTER.COM

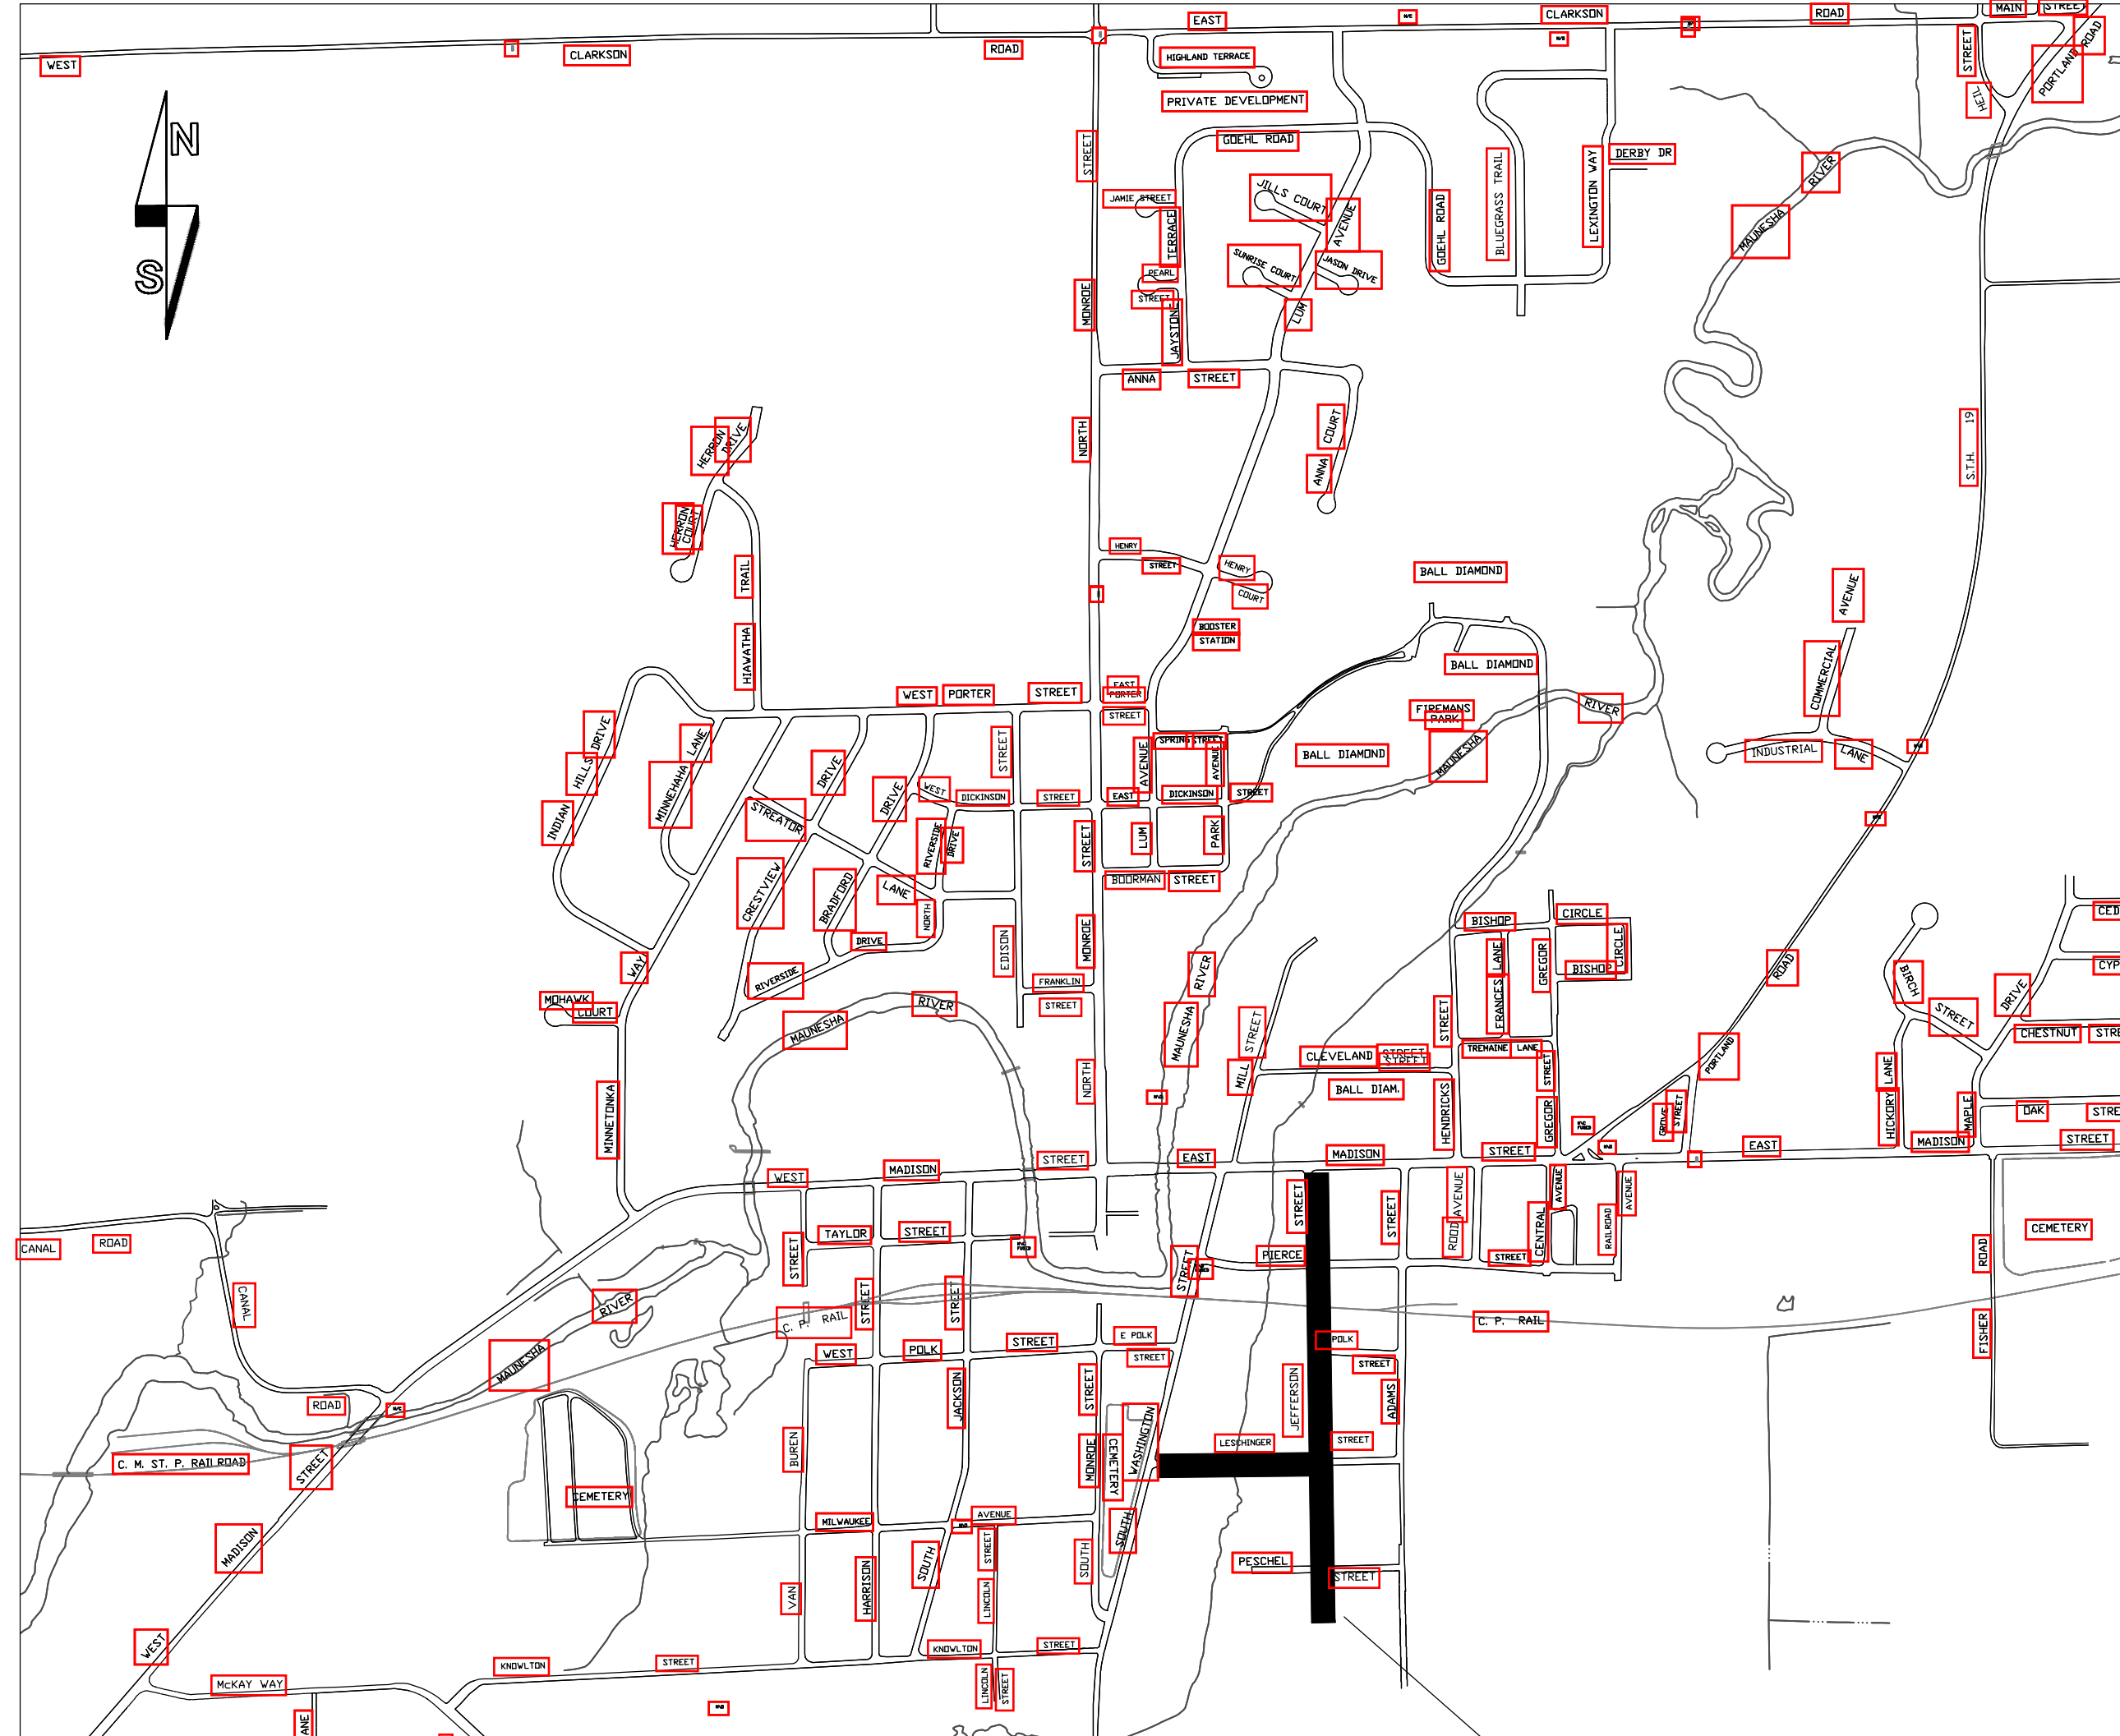


SHEET INDEX

- 2 JEFFERSON STREET SANITARY AND WATER PLAN
- 6 JEFFERSON STREET STORM PLAN
- 10 JEFFERSON STREET ROADWAY PLAN
- 14 LESCHINGER STREET UTILITY PLAN
- 16 LESCHINGER STREET ROADWAY PLAN
- 18 E POLK STREET UTILITY PLAN
- 19 E POLK STREET ROADWAY PLAN
- 20 UTILITY DETAIL DRAWINGS
- 21 STREET DETAIL DRAWINGS
- 22 EROSION CONTROL DETAILS

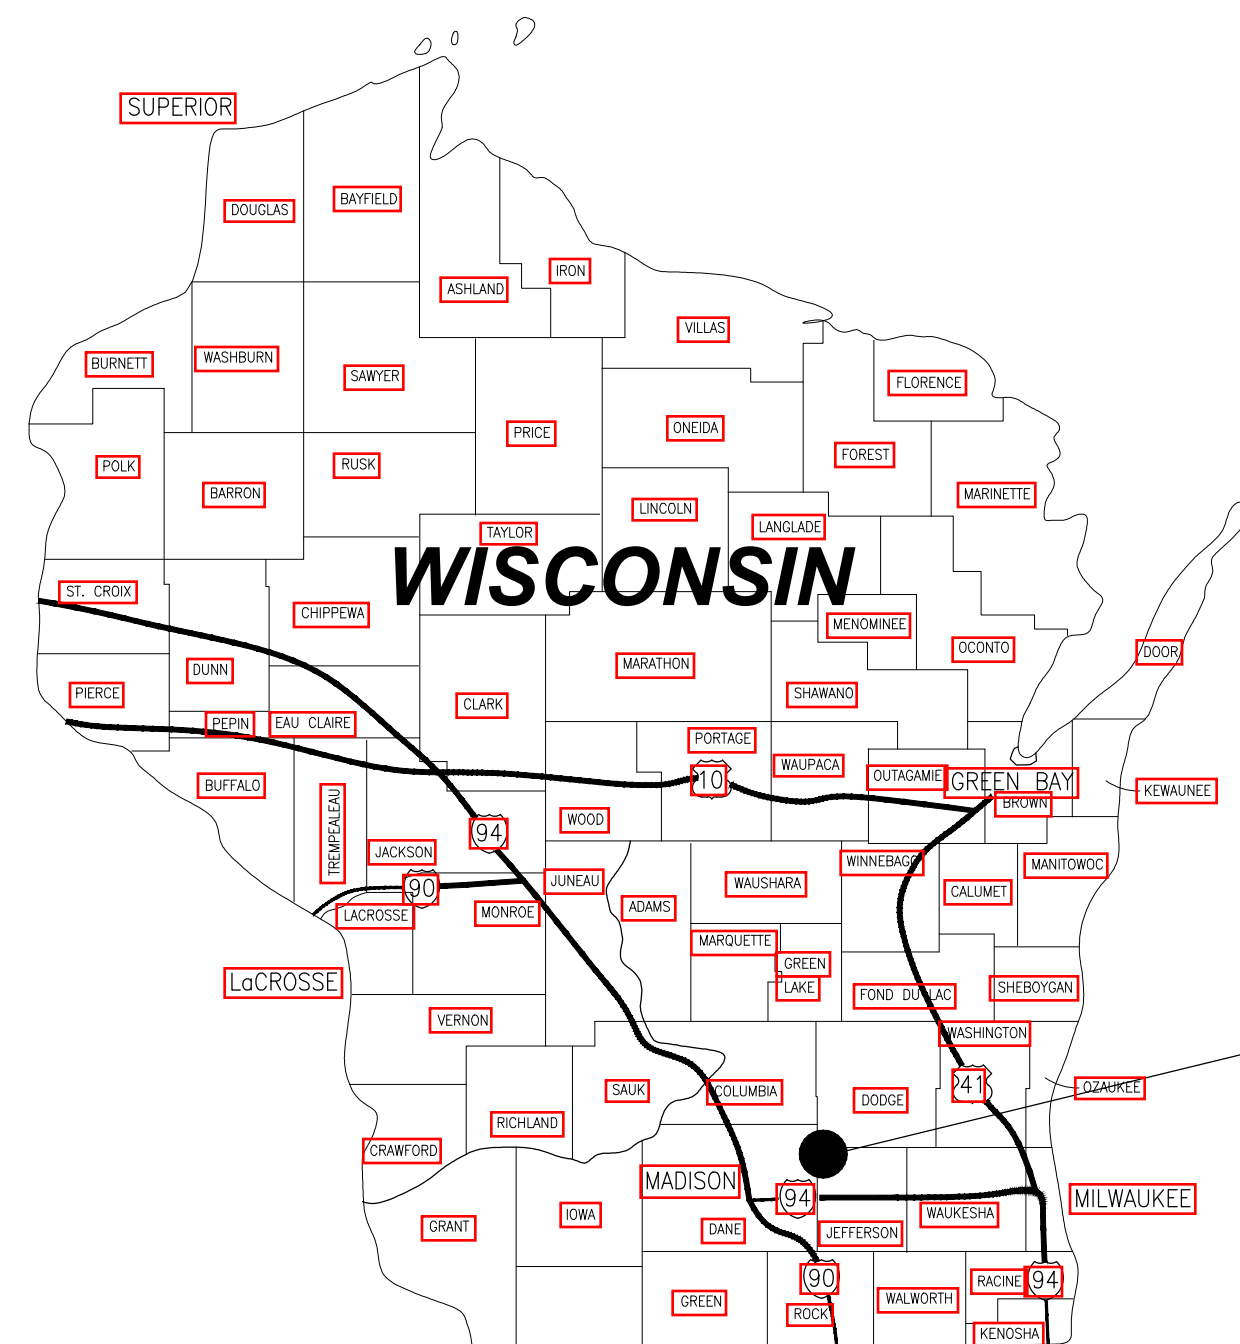

PROJECT LOCATION

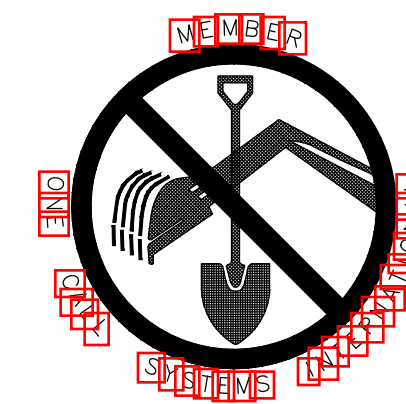

TO OBTAIN LOCATION OF PARTICIPANTS' UNDERGROUND FACILITIES BEFORE YOU DIG IN WISCONSIN

CALL DIGGERS HOTLINE

811



TOLL FREE 1-800-242-8511

EMERGENCY # ONLY 1-877-500-9592



TDD (FOR HEARING IMPAIRED) 1-800-542-2289

WWW.DiggersHotline.com

WISCONSIN STATUTE 182.0175 (1974)
 REQUIRES MINIMUM OF 3 WORK DAYS
 NOTICE BEFORE YOU EXCAVATE.

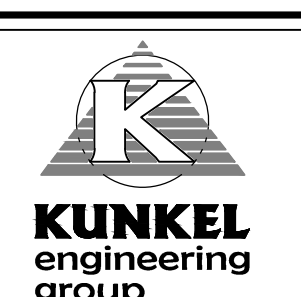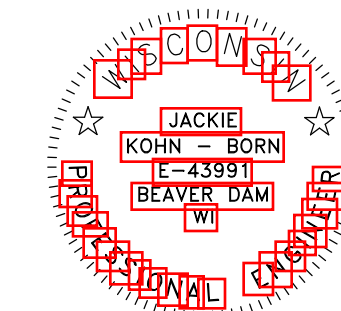

1115 South Main Street
 West Bend, WI 53094
 (920) 356-9447
 Fax (920) 356-9454

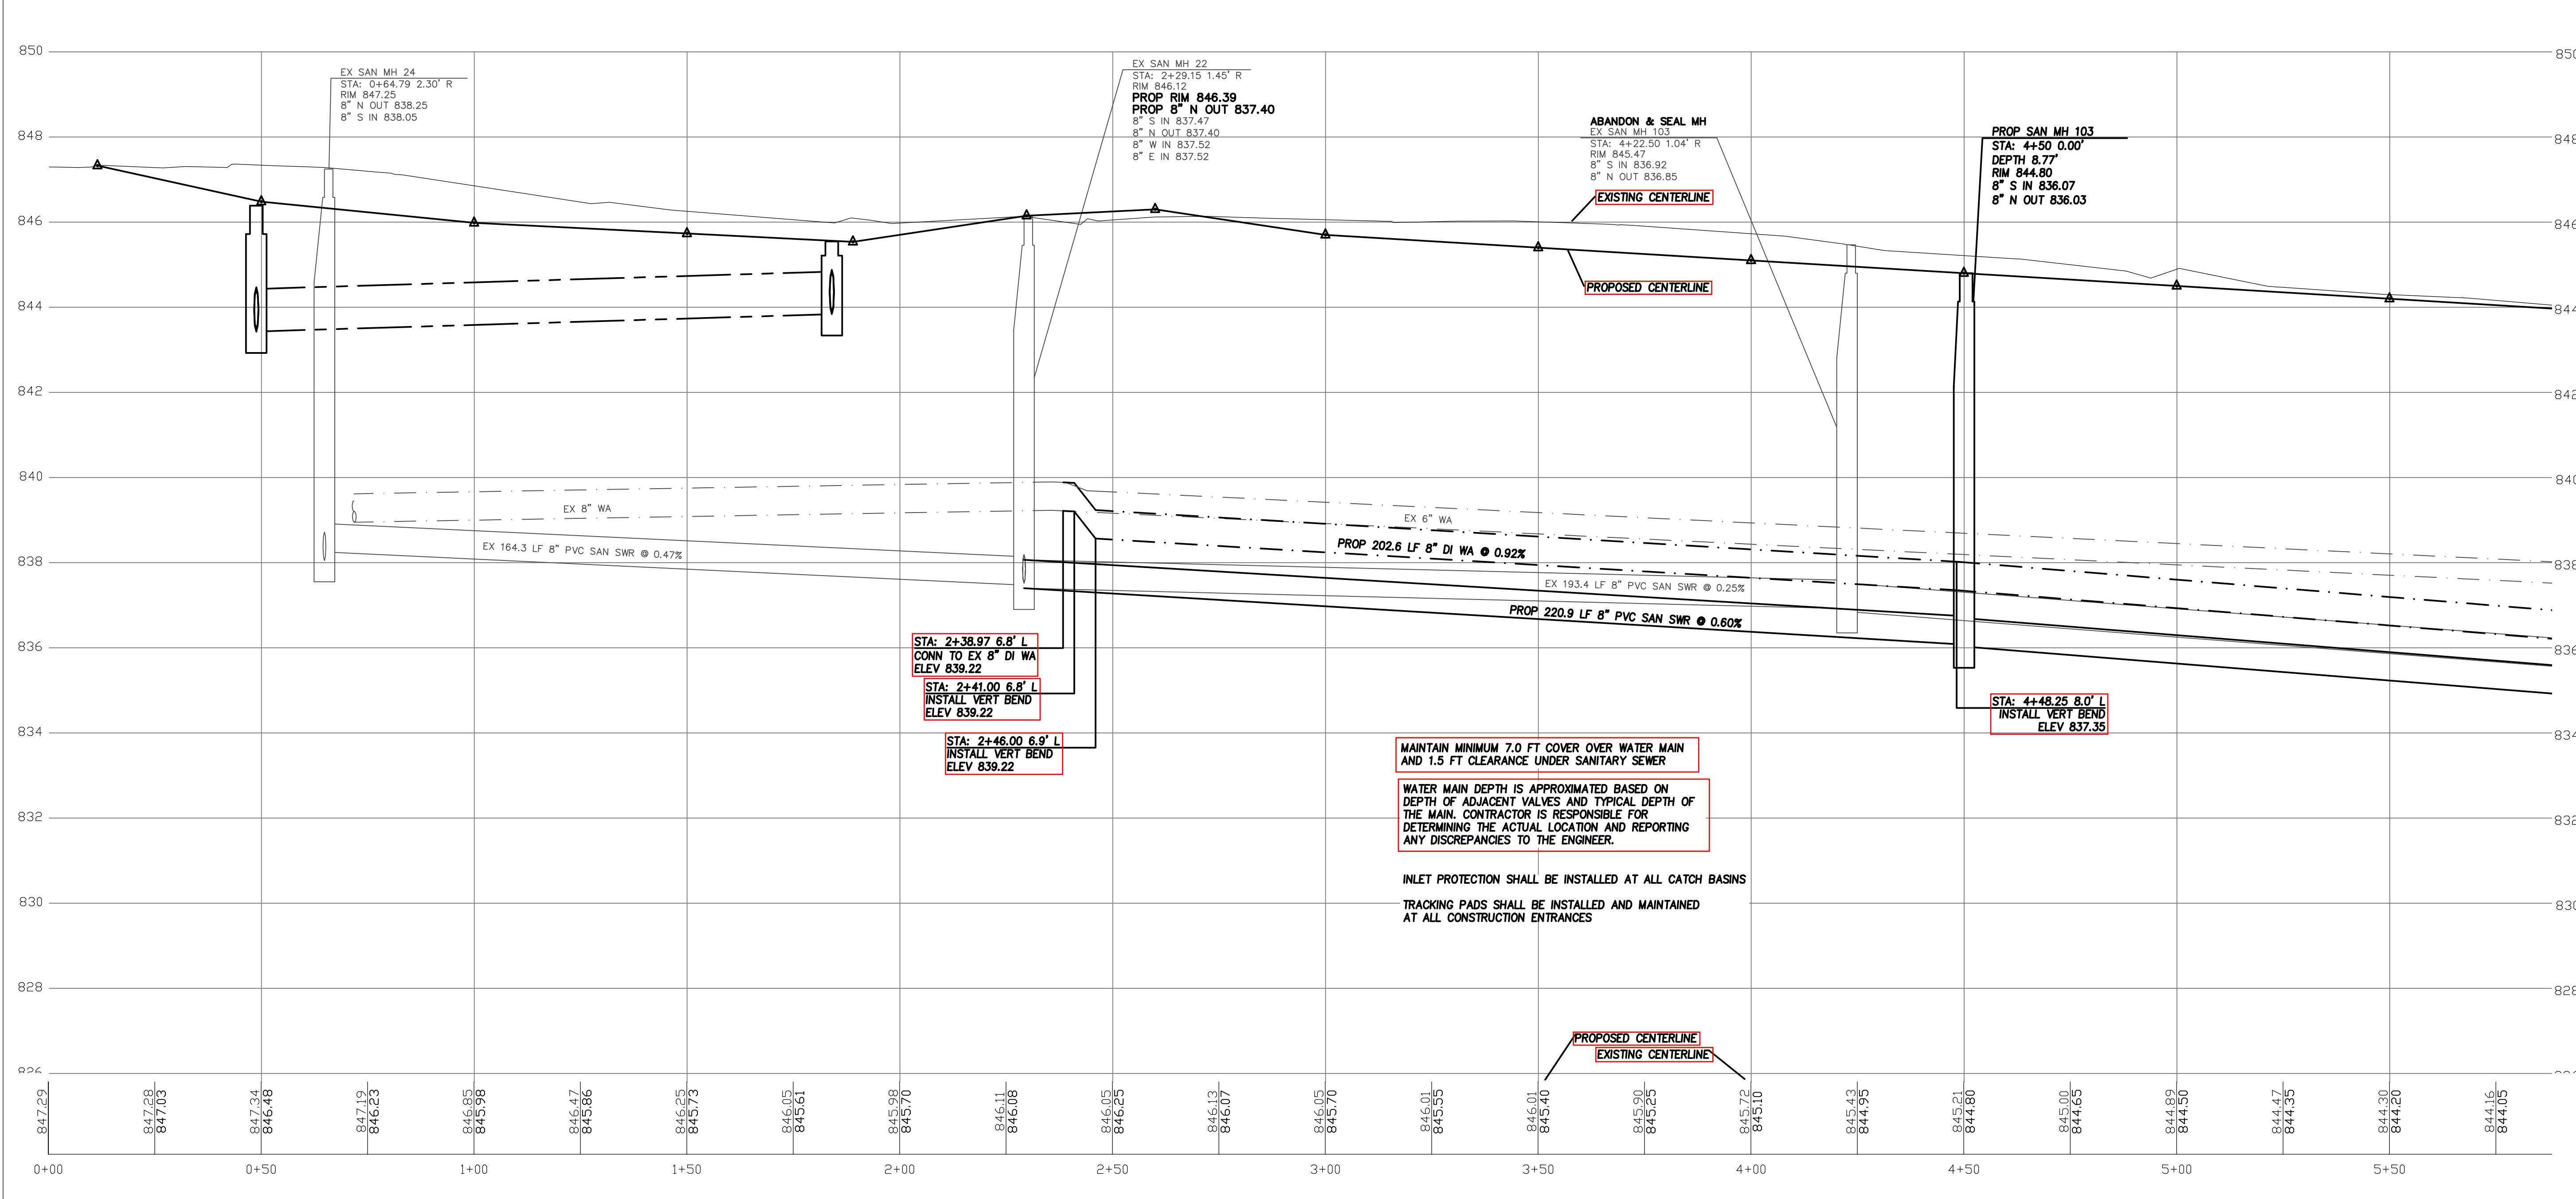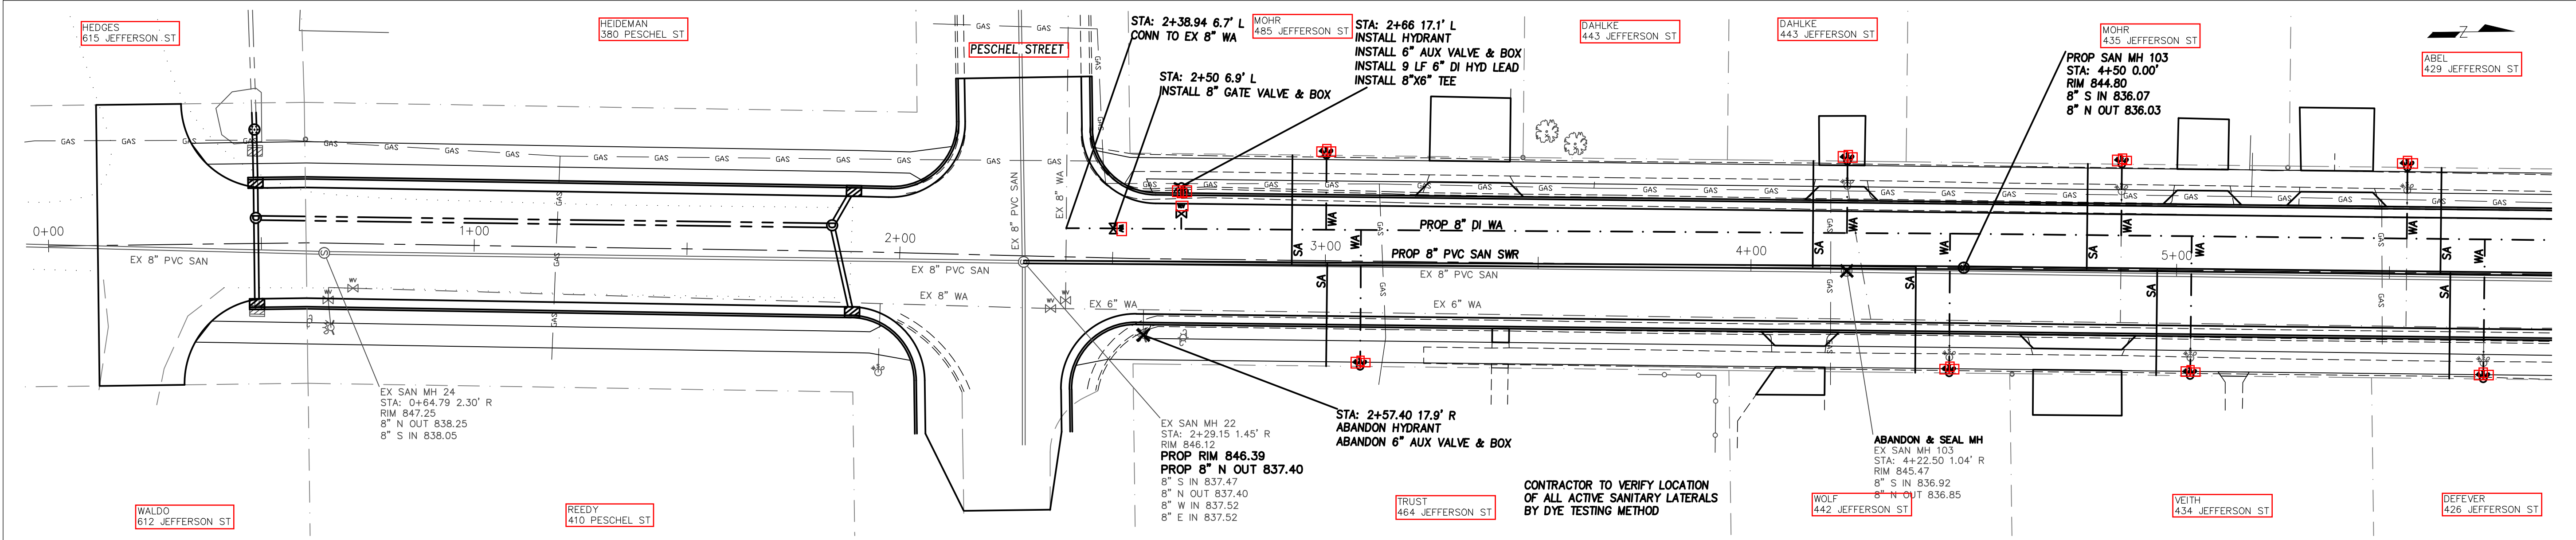


KUNKEL
engineering
group
107 Parallel Street
Beaver Dam, WI 53916
(920)356-9447
Fax (920)356-9454



DESIGNED BY:	DATE	INITIALS	DATE	INITIALS
JKB	06/2021	JKB	06/2021	JKB
CHECKED BY:	06/2021	1st REVISION BY:	06/2021	2nd REVISION BY:
APPROVED BY:	###	CHECKED BY:	###	ASBUILT BY:

NOTE:
1. ALL UTILITIES AND STRUCTURES SHOWN ARE BASED ON FIELD SURVEY DATA AND RECORD PLANS. THESE LOCATIONS SHALL NOT BE TAKEN AS CONCLUSIVE. VERIFICATION TO THE SATISFACTION OF THE CONTRACTOR OF THE EXACT LOCATION AND CONDITION OF ALL UTILITIES AND STRUCTURES, WHETHER SHOWN OR NOT, SHALL BE ASSUMED TO BE A PART OF THE CONTRACTOR'S OBLIGATION.
2. ANY STREET RIGHT OF WAY LINES OR PROPERTY LINES SHOWN ON THESE PLANS ARE ONLY GENERAL APPROXIMATIONS OF SAID LINES AND SHOULD NOT BE USED FOR THE PURPOSES OF RECORDING OR CONSTRUCTION WITHOUT FIRST CONSULTING WITH THE CITY ENGINEER OR THE PROJECT ENGINEER AT KUNKEL ENGINEERING GROUP.

City of Waterloo, WI
Jefferson Street
Sewer and Water Plan
Sta: 0+00 to Sta: 5+50

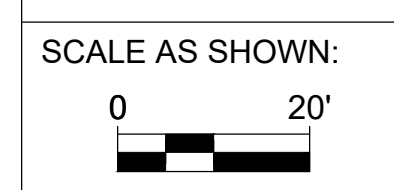

OWNER PROJ NO:
ENGINEER PROJ NO:
KU21.1024.00
SHEET NUMBER:
2 of 22

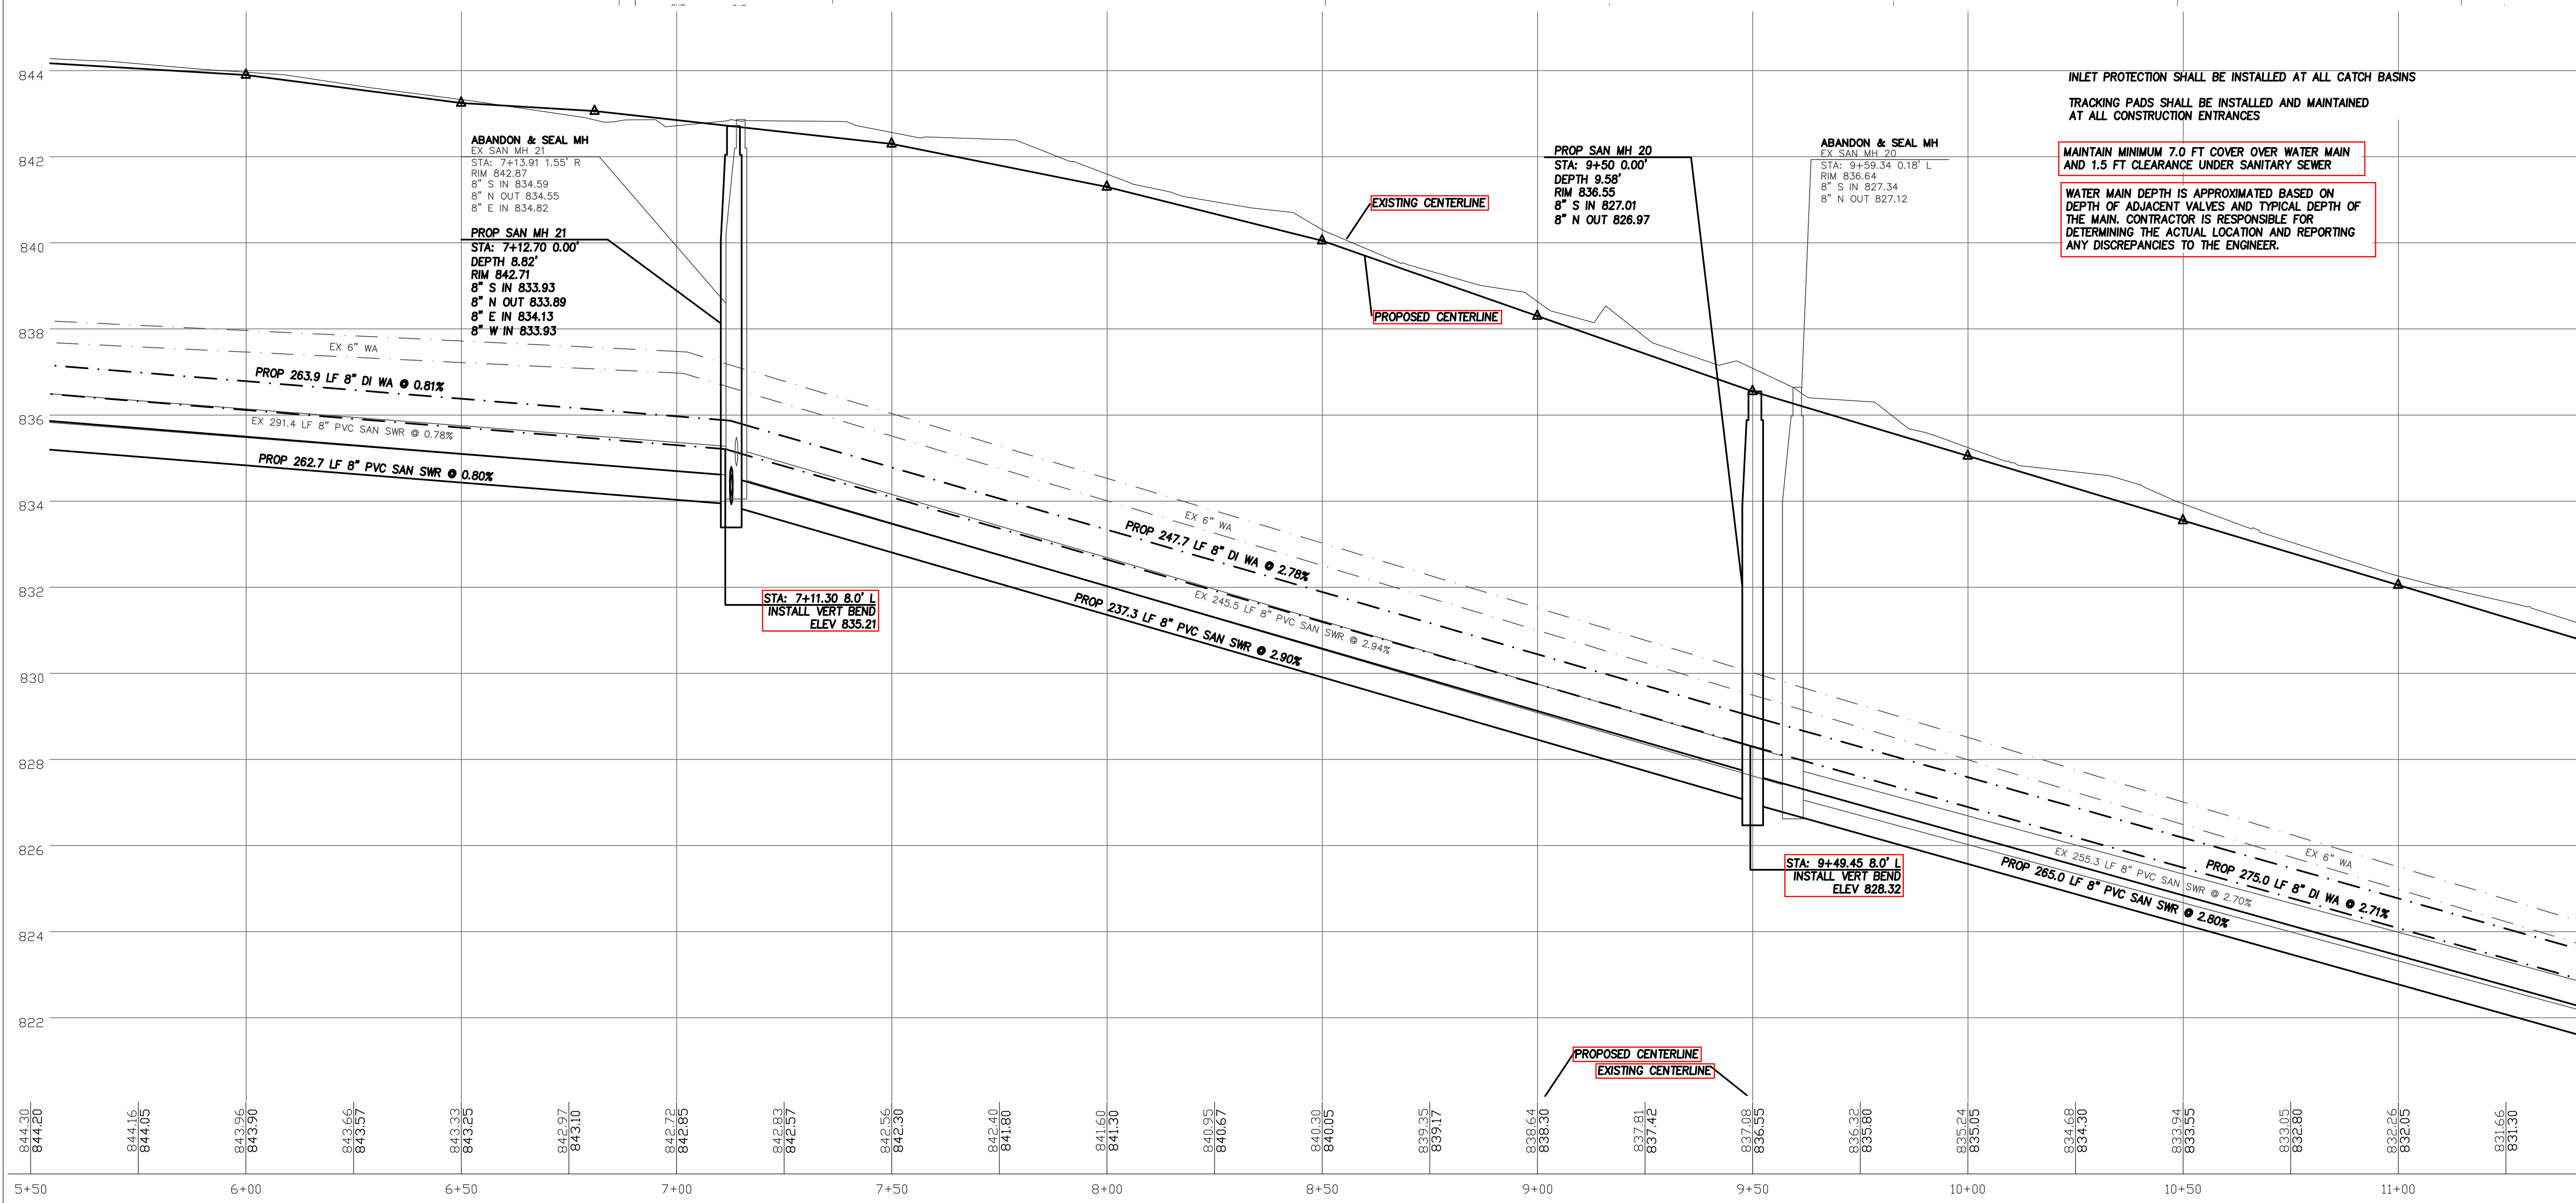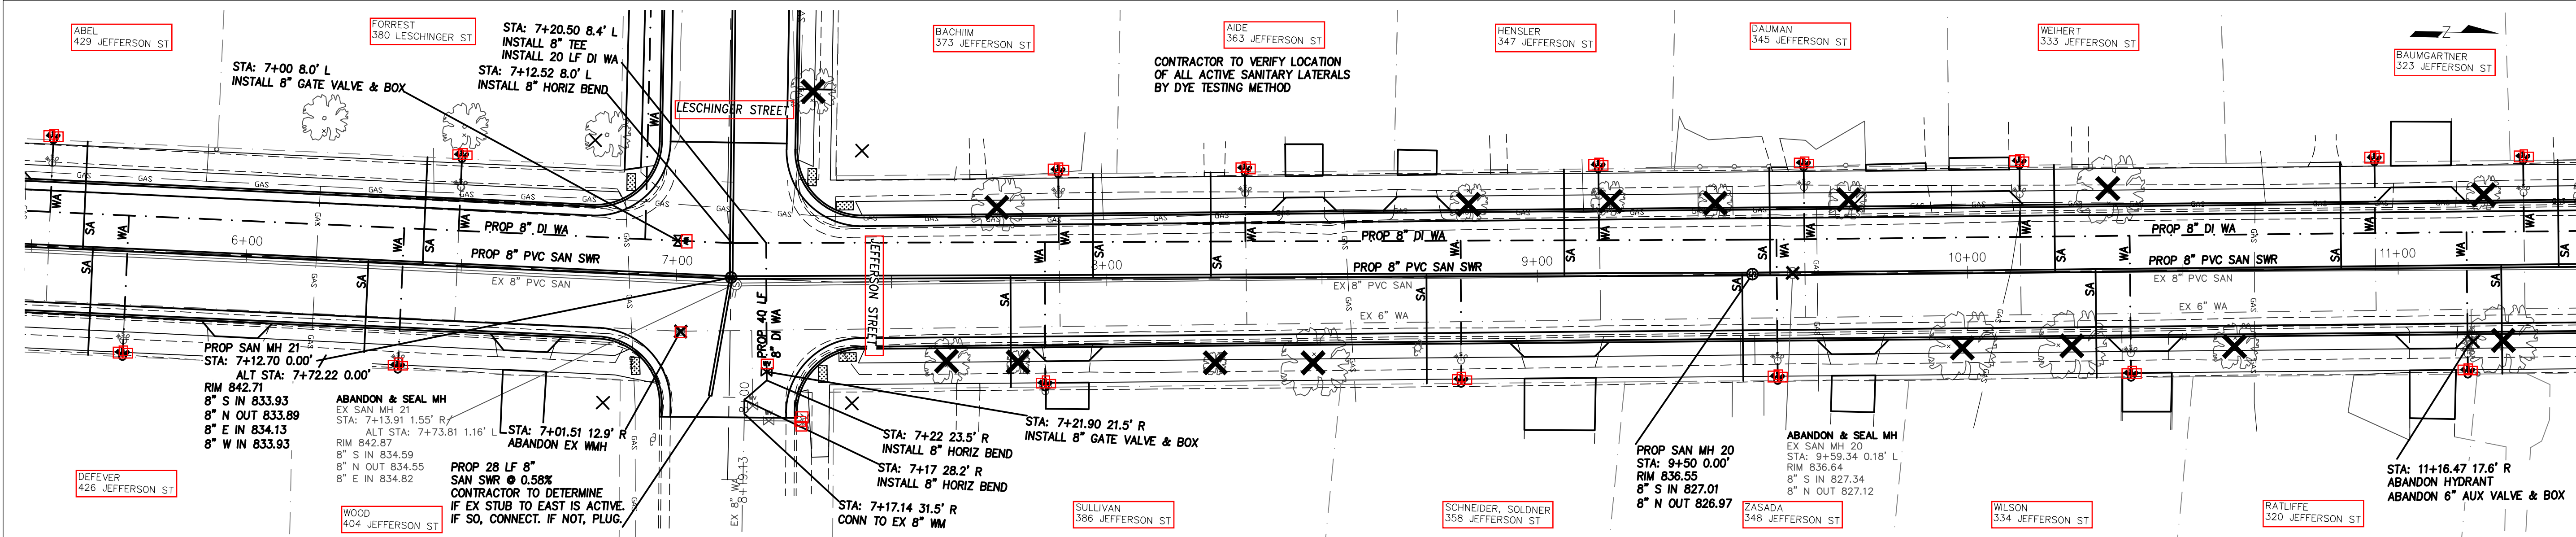


KUNKEL
engineering
group

107 Parallel Street
Bever Dam, WI 53916
(920) 356-9447
Fax (920) 356-9454

DESIGNED BY:	DATE:	INITIALS:	DATE:	INITIALS:
JKB	06/2021	JKB	06/2021	JKB
DRAWN BY:		CHECKED BY:		APPROVED BY:
JKB		JKB		JKB
CHECKED BY:		ASBUILT BY:		
JKB		JKB		


NOTE:
1. UTILITIES AND/OR STRUCTURES SHOWN ARE BASED ON RECORD PLANS. THESE LOCATIONS SHALL NOT BE TAKEN AS CONCLUSIVE. VERIFICATION TO THE SATISFACTION OF THE CONTRACTOR OF THE EXACT LOCATION AND CONDITION OF ALL UTILITIES AND/OR STRUCTURES, WHETHER SHOWN ON THESE PLANS OR NOT, SHALL BE ASSUMED TO BE A PART OF THE CONTRACTOR'S OBLIGATION.
2. ANY STREET RIGHT OF WAY LINES OR PROPERTY LINES SHOWN ON THESE PLANS ARE ONLY GENERAL APPROXIMATIONS OF SAID LINES AND SHOULD NOT BE USED FOR THE PURPOSE OF DETERMINING PROPERTY BOUNDARIES OR INDIVIDUAL PROPERTY LINES WITHOUT FIRST CONSULTING WITH THE CITY ENGINEER OR THE PROJECT ENGINEER AT KUNKEL ENGINEERING GROUP.

City of Waterloo, WI
Jefferson Street
Sewer and Water Plan
Sta: 5+50 to Sta: 11+00

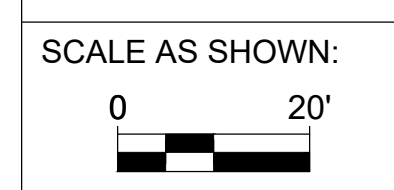

OWNER PROJ NO:
ENGINEER PROJ NO:
SHEET NUMBER:

KU21.1024.00
3 of 22

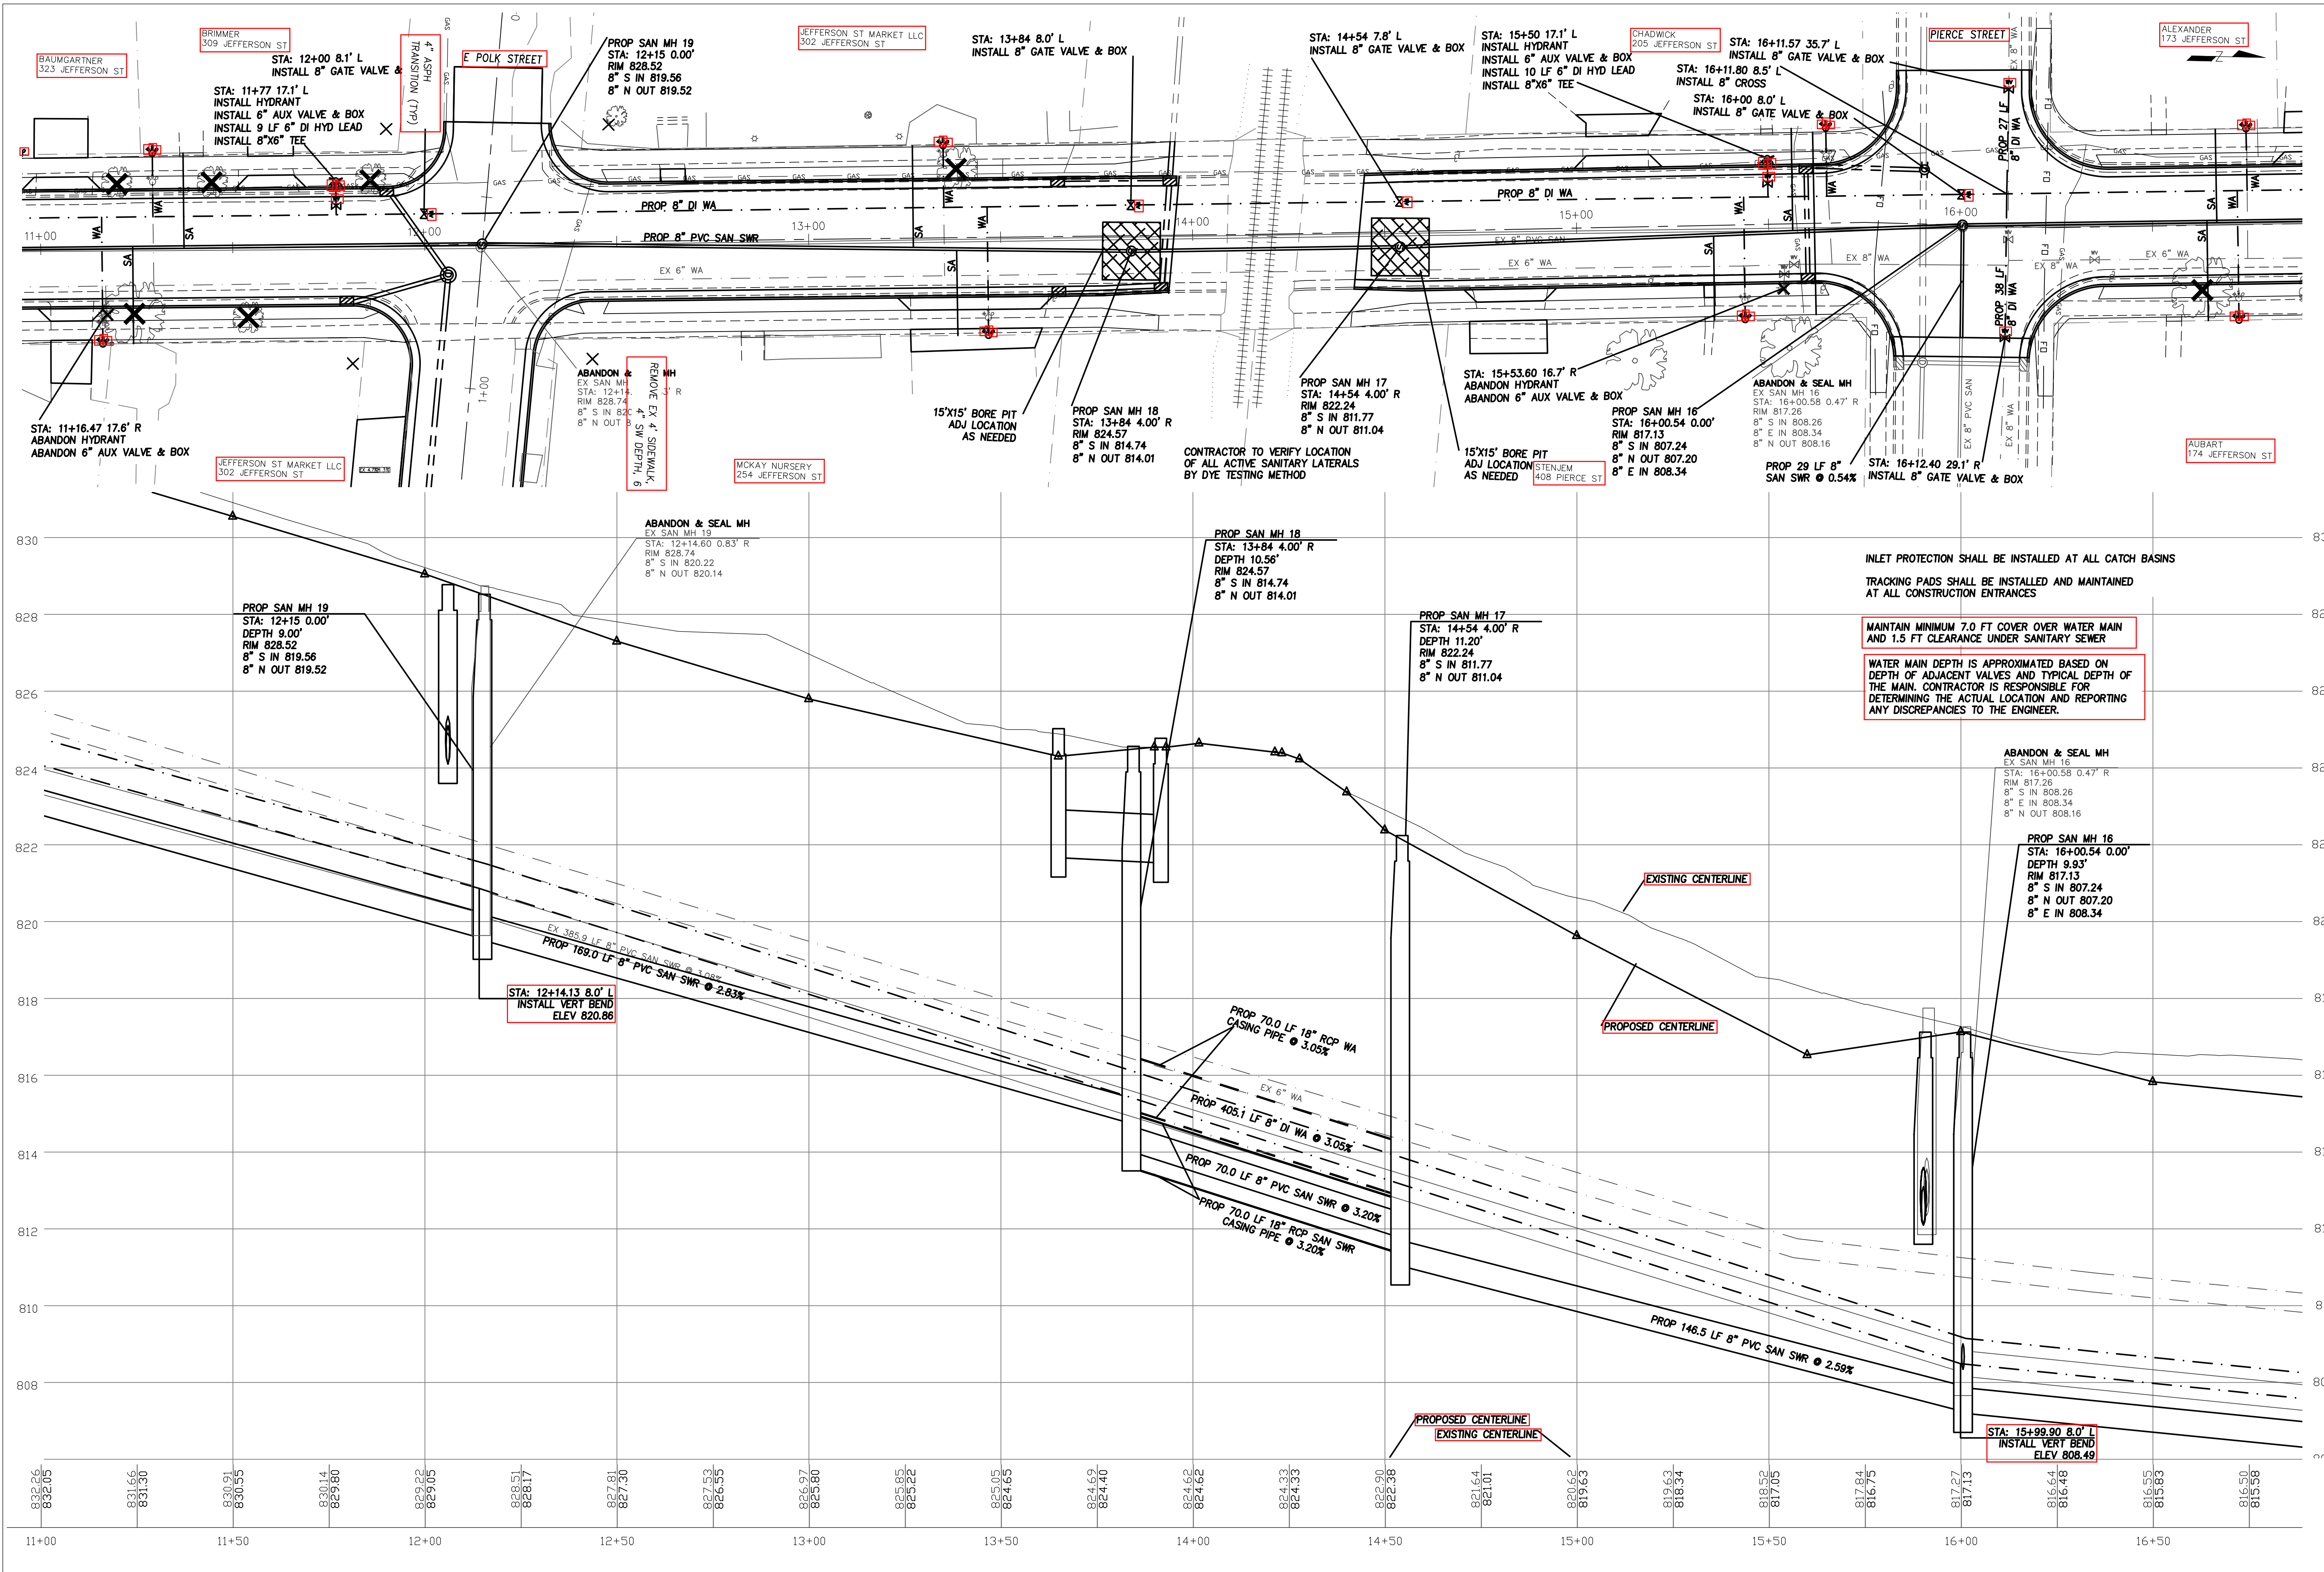


KUNKEL
engineering
group

107 Parallel Street
Beaver Dam, WI 53916
(920) 356-9447
Fax (920) 356-9454

INITIALS	DATE	REVISION
DESIGNED BY:	06/2021	1st REVISION BY:
DRAWN BY:	JKB	2nd REVISION BY:
CHECKED BY:	###	ASBUILT BY:
APPROVED BY:	###	

NOTE:
1. THE CONTRACTOR SHALL VERIFY THE LOCATION AND DEPTH OF ALL EXISTING UTILITIES AND STRUCTURES BEFORE ANY CONSTRUCTION BEGINS. THESE LOCATIONS SHALL NOT BE TAKEN AS CONCLUSIVE. VERIFICATION TO THE SATISFACTION OF THE CONTRACTOR OF THE EXACT LOCATION AND DEPTH OF ALL UTILITIES AND STRUCTURES, WHETHER SHOWN ON THESE PLANS OR NOT, SHALL BE ASSUMED TO BE A PART OF THE CONTRACTOR'S OBLIGATION.
2. ANY STREET RIGHT OF WAY LINES OR PROPERTY LINES SHOWN ON THESE PLANS ARE ONLY GENERAL APPROXIMATIONS OF SAID LINES AND SHOULD NOT BE USED FOR ANY PURPOSE WITHOUT FIRST CONSULTING WITH THE CITY ENGINEER OR THE PROJECT ENGINEER AT KUNKEL ENGINEERING GROUP.




City of Waterloo, WI
Jefferson Street
Sewer and Water Plan
Sta. 11+00 to Sta. 16+50

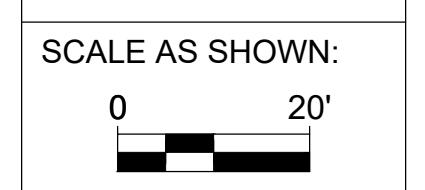

OWNER PROJ NO:
ENGINEER PROJ NO:
SHEET NUMBER:

KU21.1024.00

4 of 22

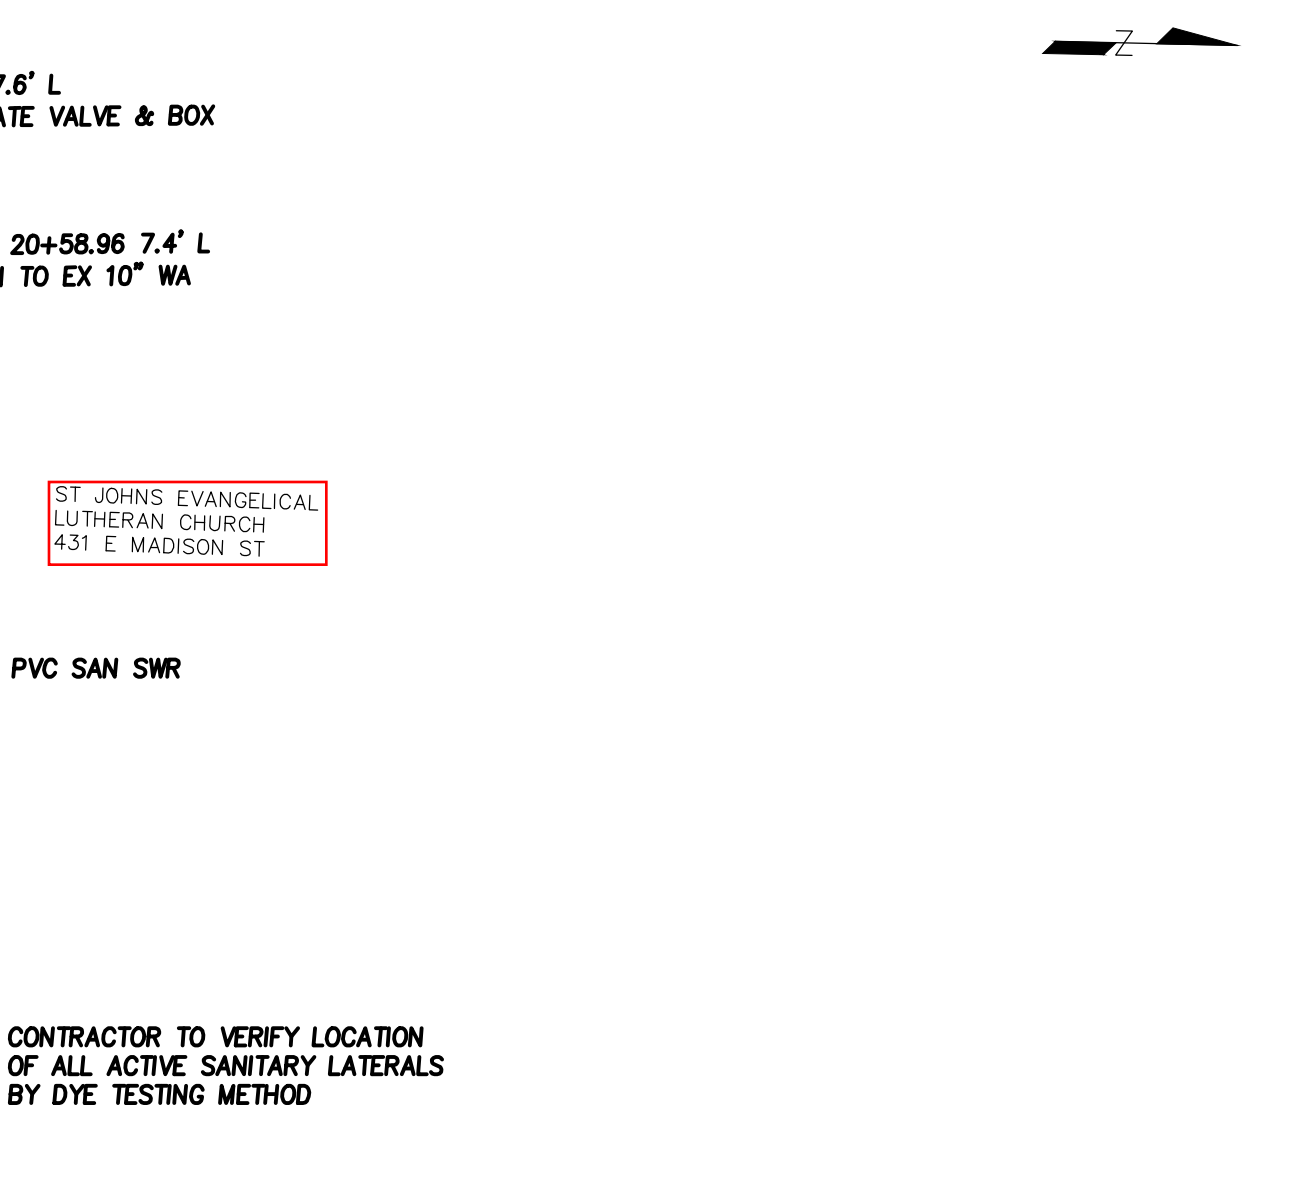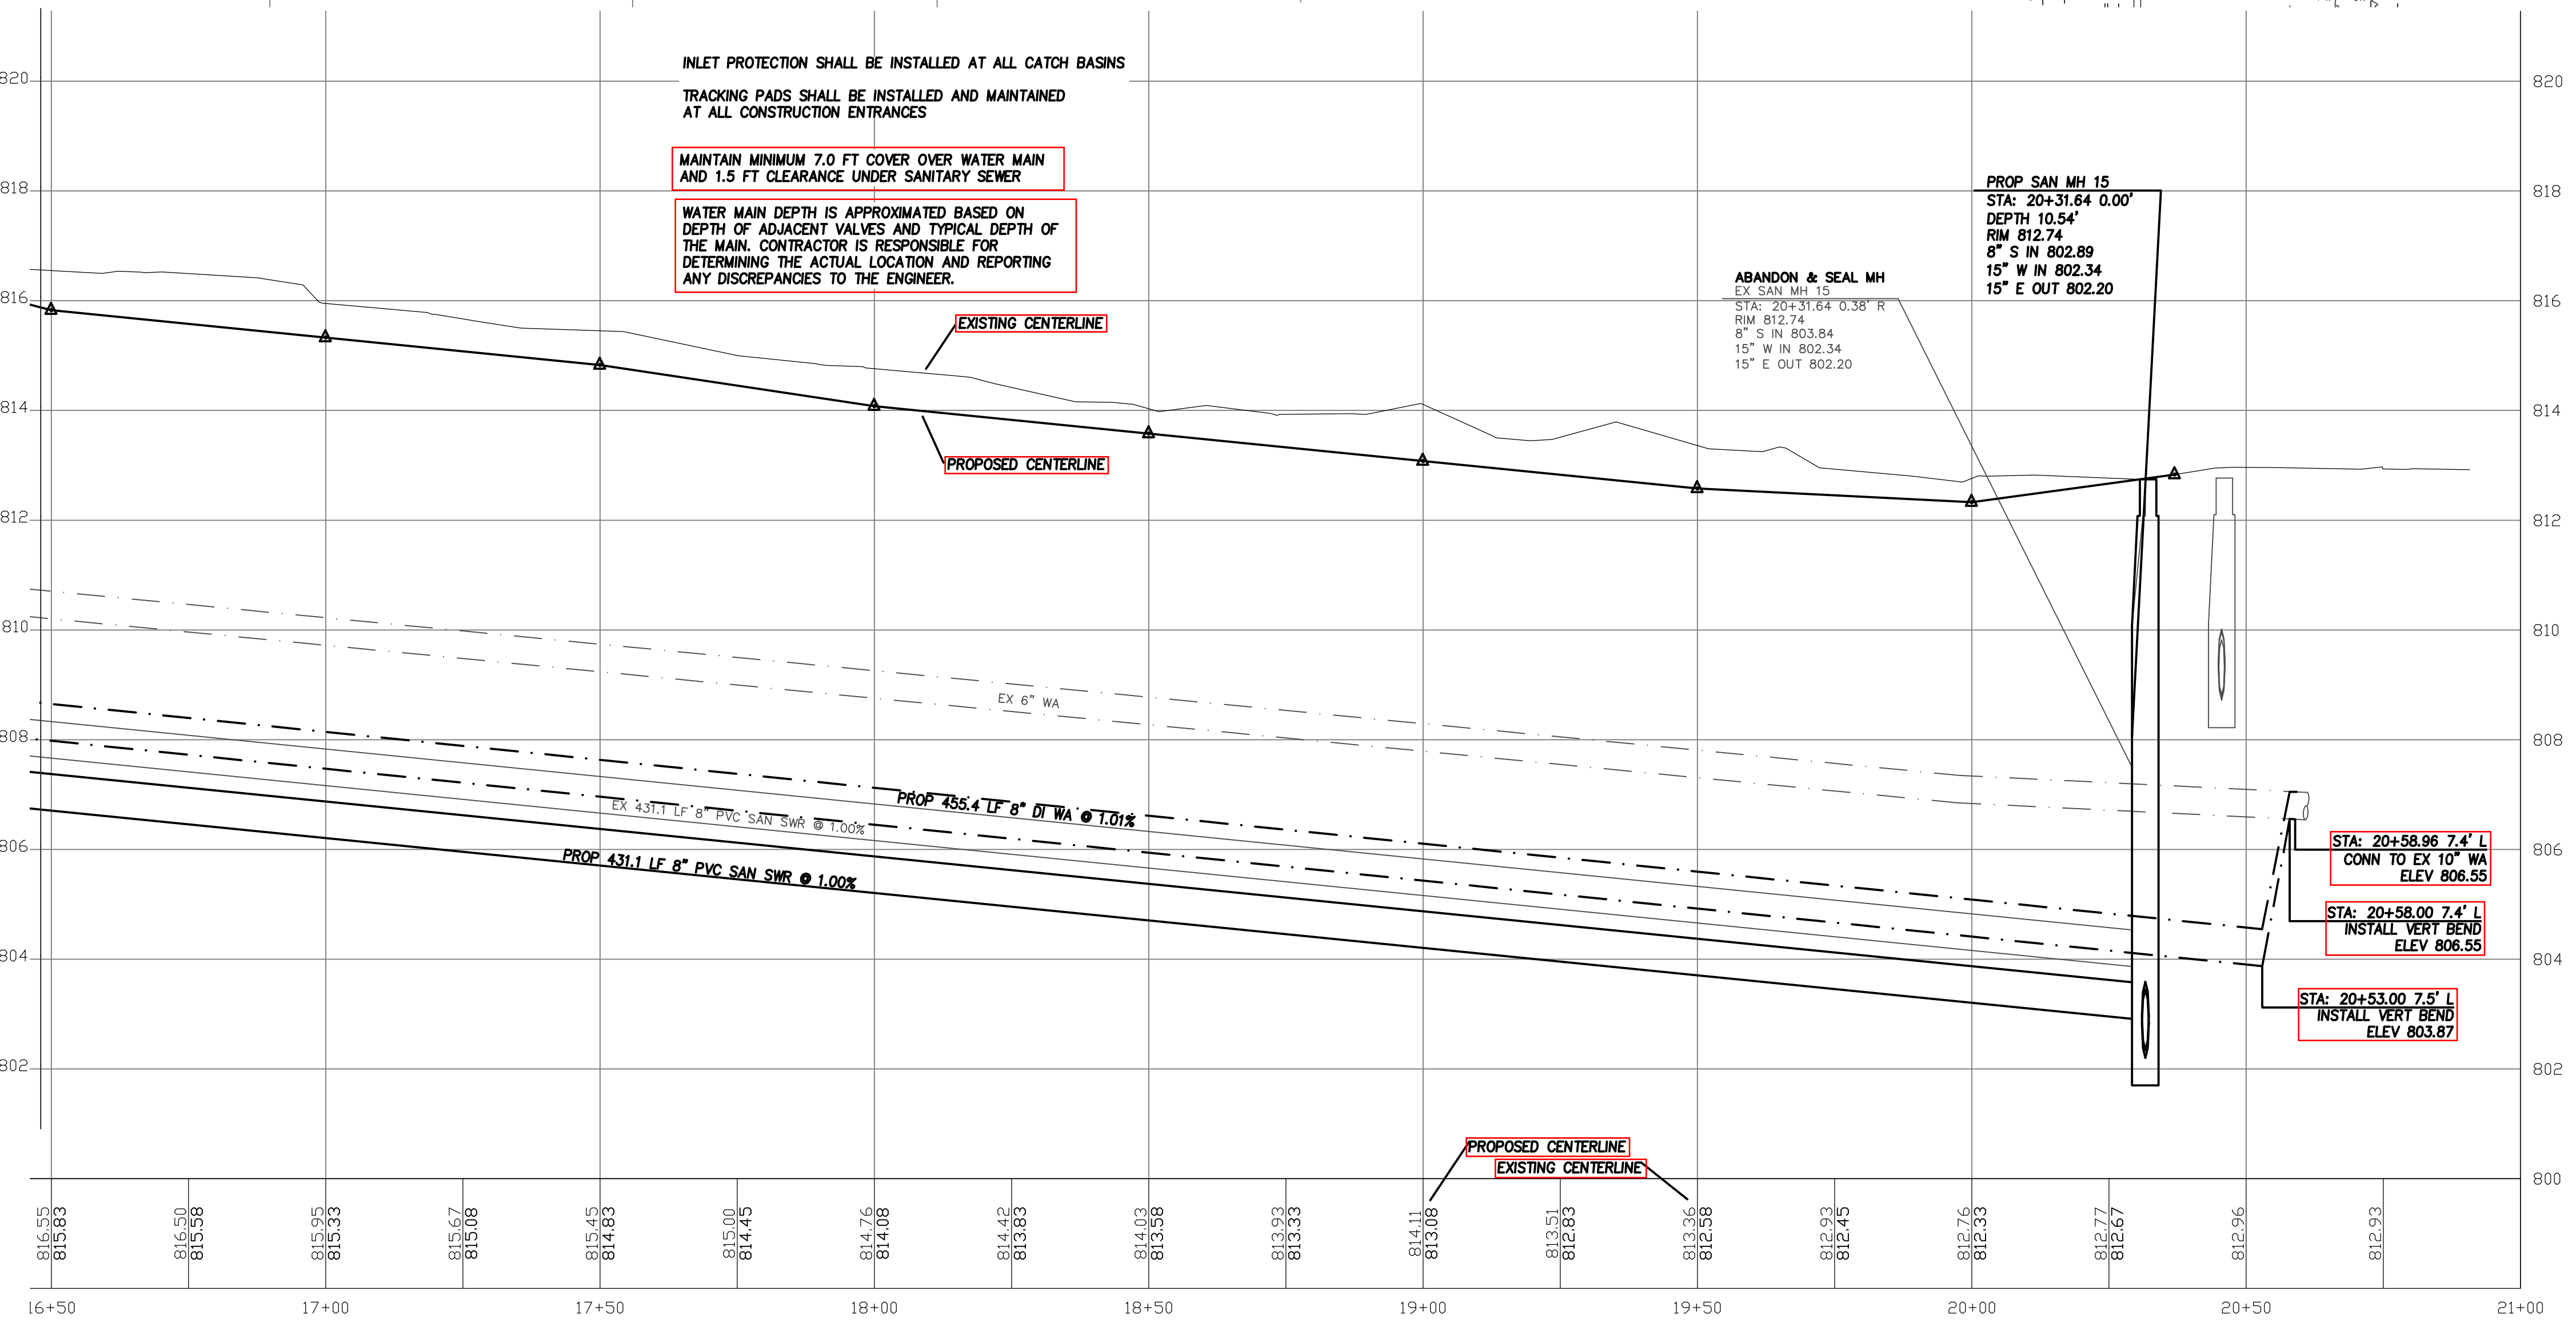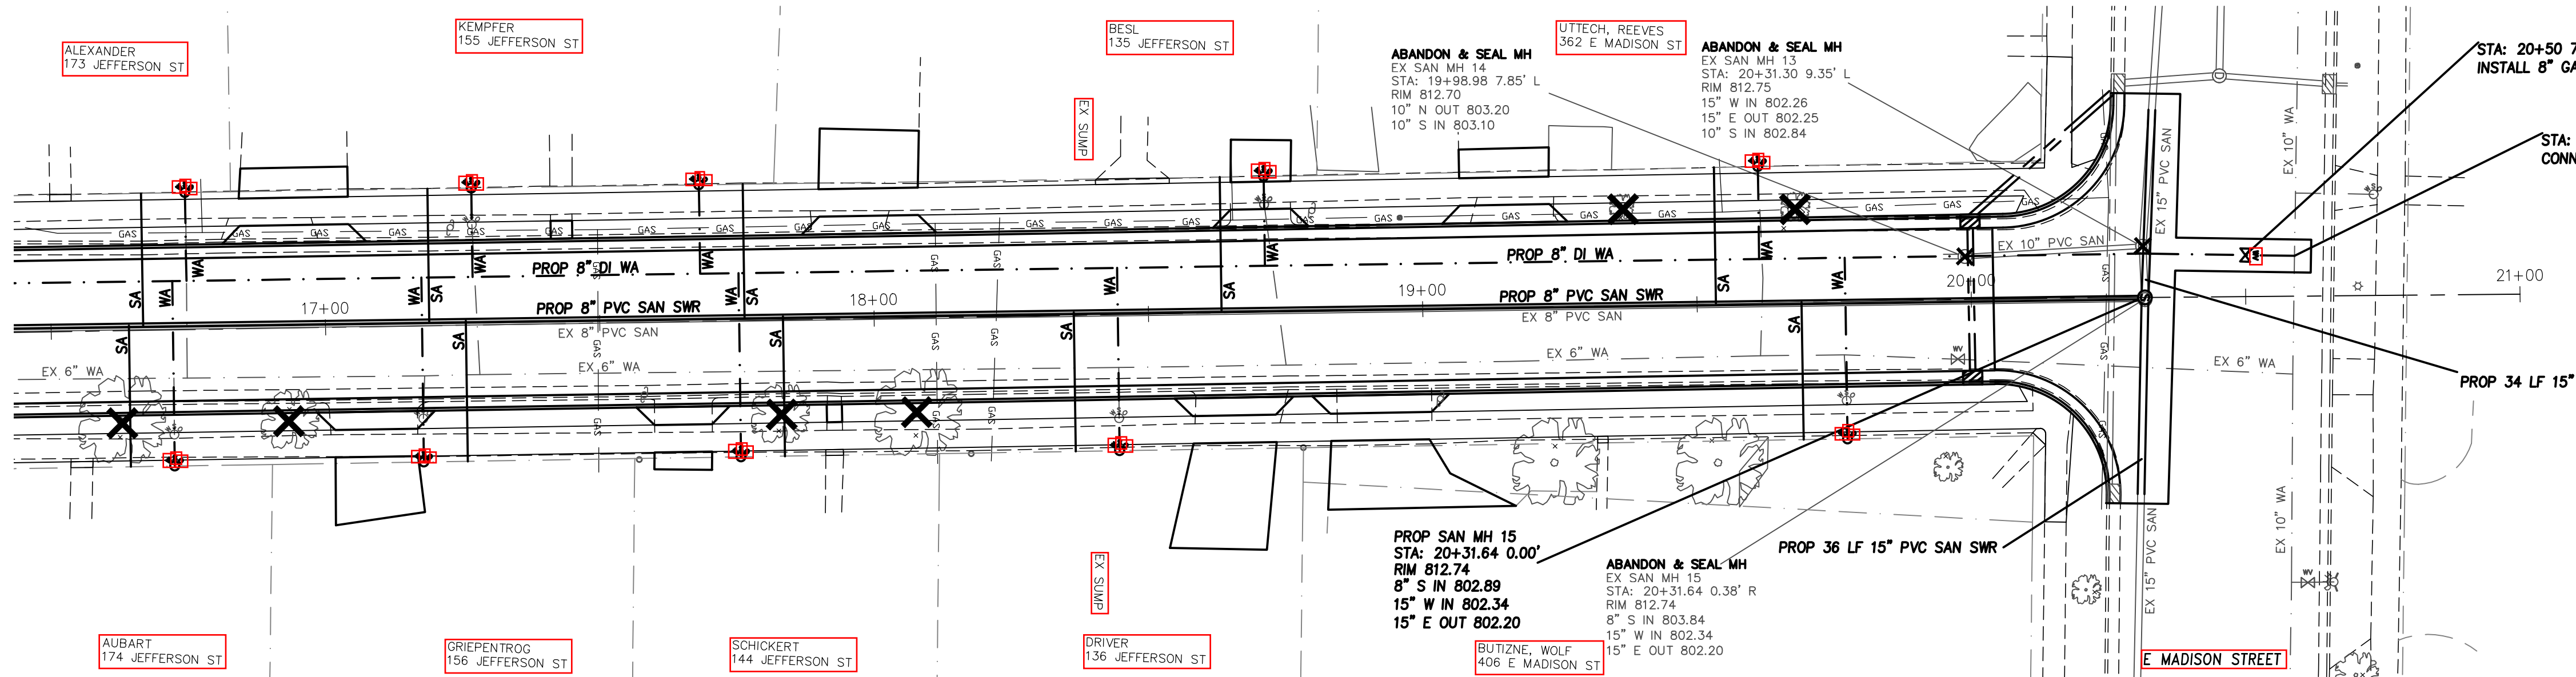


KUNKEL
engineering
group
107 Parallel Street
Beaver Dam, WI 53916
(920)356-9447
Fax (920)356-9454



DESIGNED BY:	DATE	INITIALS	DATE	INITIALS
JKB	06/2021	###	###	###
JKB	06/2021	###	###	###
JKB	###	###	###	###
JKB	###	###	###	###

NOTE:
1. CONTRACTOR SHALL VERIFY THE LOCATION OF ALL EXISTING UTILITIES AND STRUCTURES BEFORE ANY CONSTRUCTION. THESE LOCATIONS SHALL NOT BE TAKEN AS CONCLUSIVE. VERIFICATION TO THE SATISFACTION OF THE CONTRACTOR OF THE EXACT LOCATION AND CONDITION OF ALL UTILITIES AND STRUCTURES, WHETHER SHOWN ON THESE PLANS OR NOT, SHALL BE ASSUMED TO BE A PART OF THE CONTRACTOR'S OBLIGATION.
2. ANY STREET RIGHT OF WAY LINES OR PROPERTY LINES SHOWN ON THESE PLANS ARE ONLY GENERAL APPROXIMATIONS OF SAID LINES AND SHOULD NOT BE USED FOR THE PURPOSE OF DETERMINING THE EXACT LOCATION OF ANY PROPERTY OR STRUCTURE. CONSULT WITH THE CITY ENGINEER FOR THE PROJECT NUMBER AND KUNKEL ENGINEERING GROUP.

City of Waterloo, WI
Jefferson Street
Sewer and Water Plan
Sta: 16+50 to Sta: 21+00

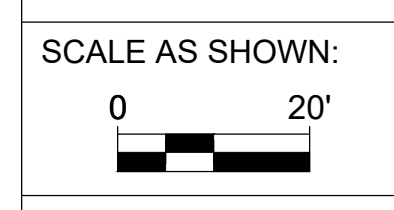

OWNER PROJ NO:
ENGINEER PROJ NO:
SHEET NUMBER:
5 of 22

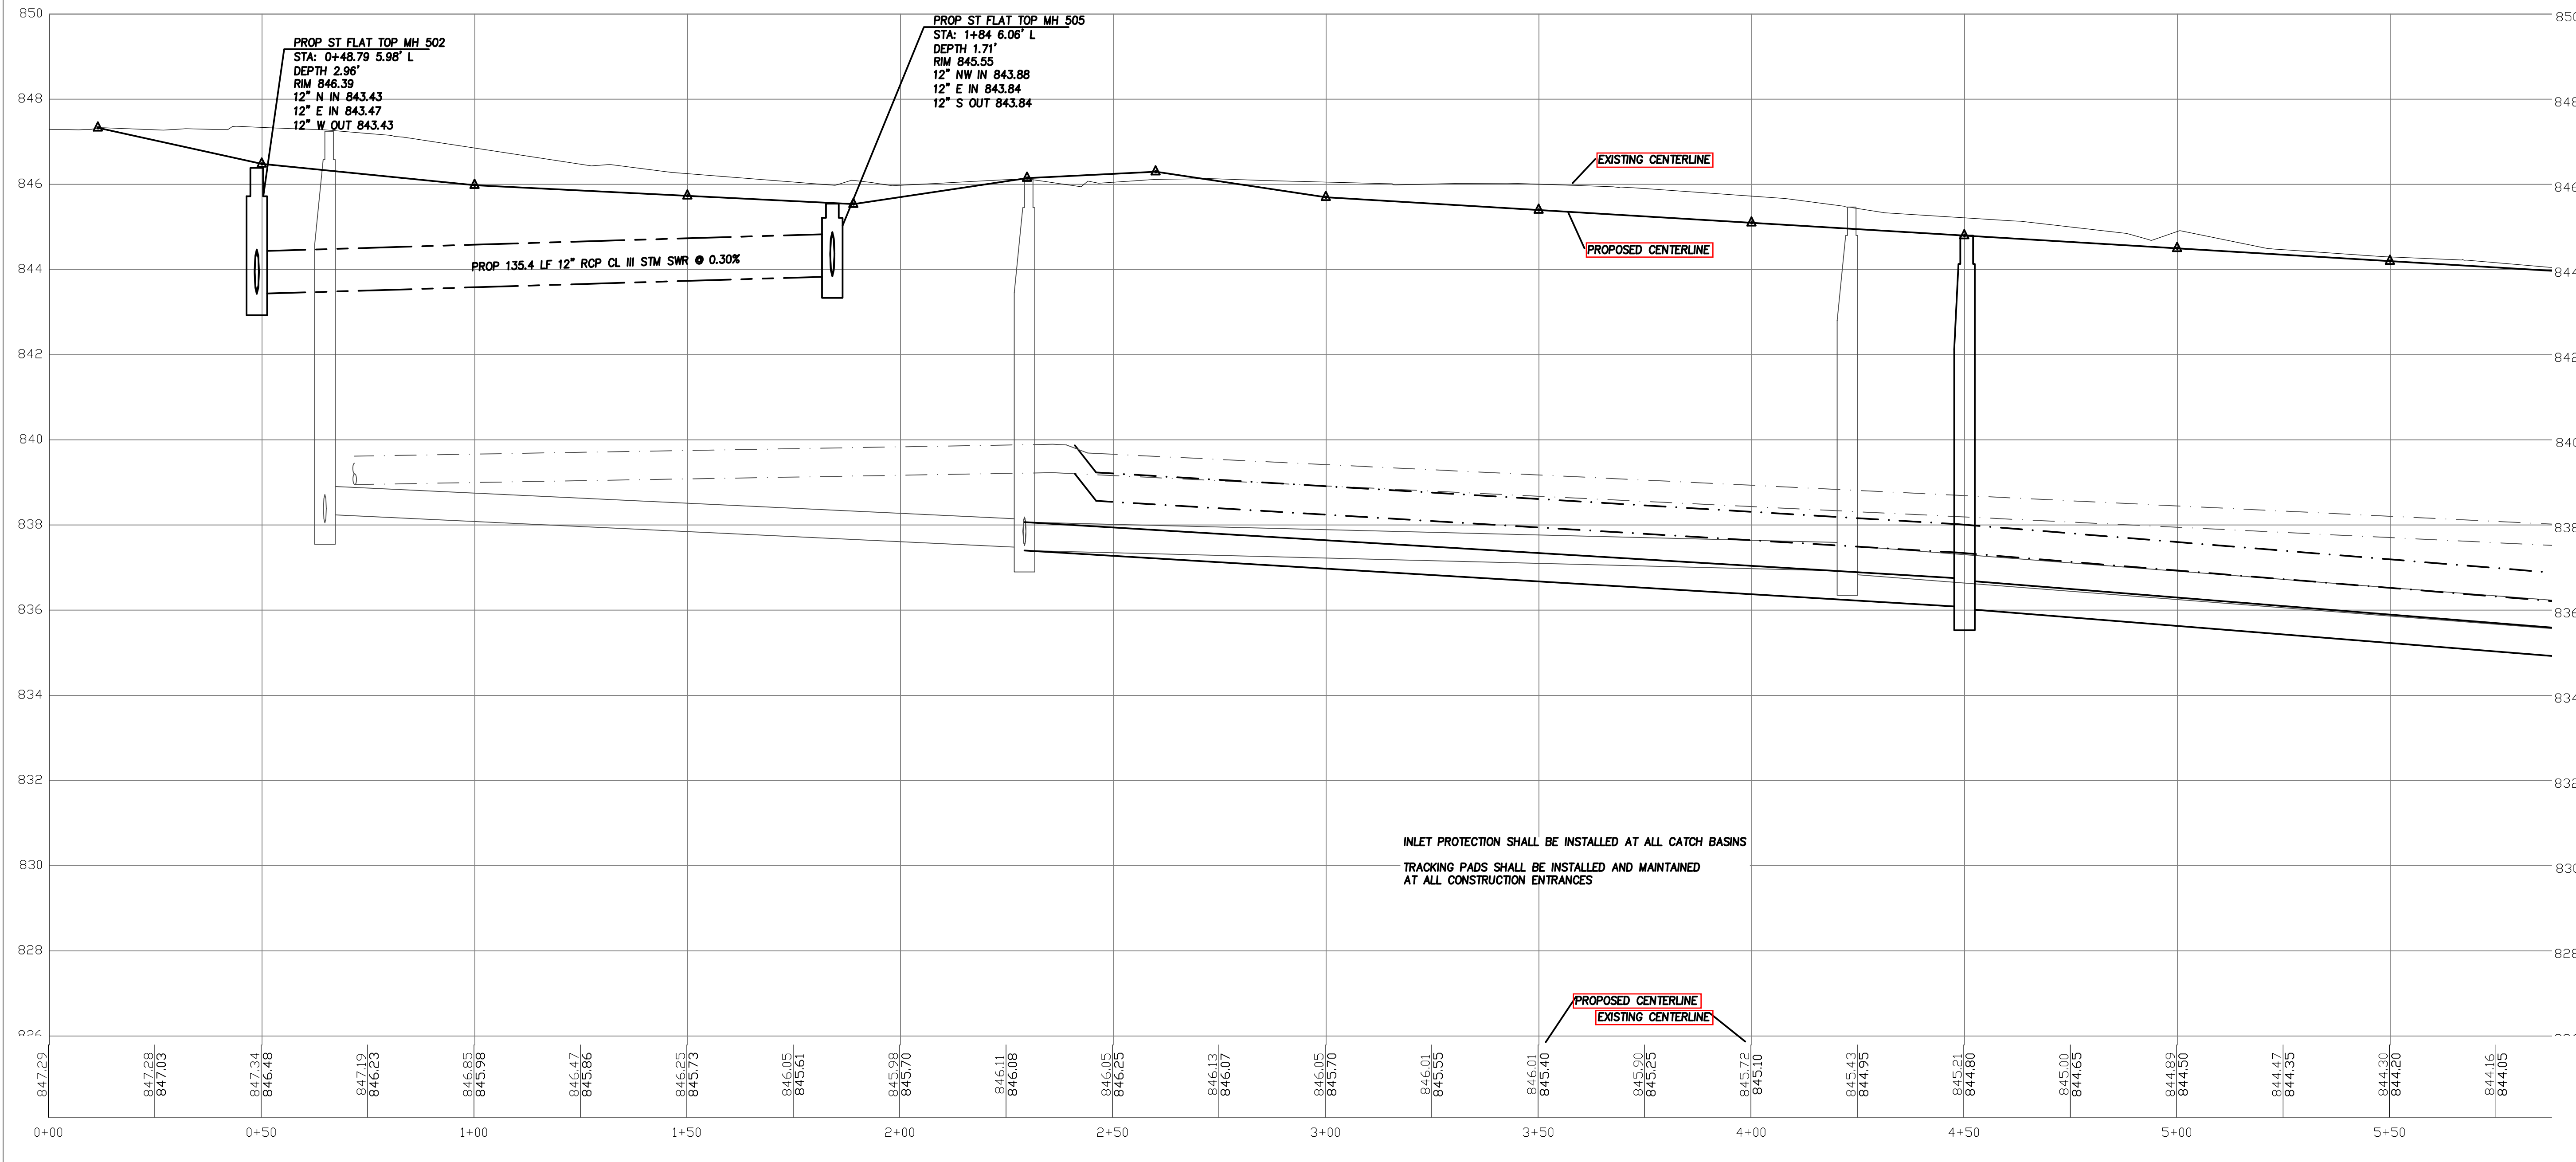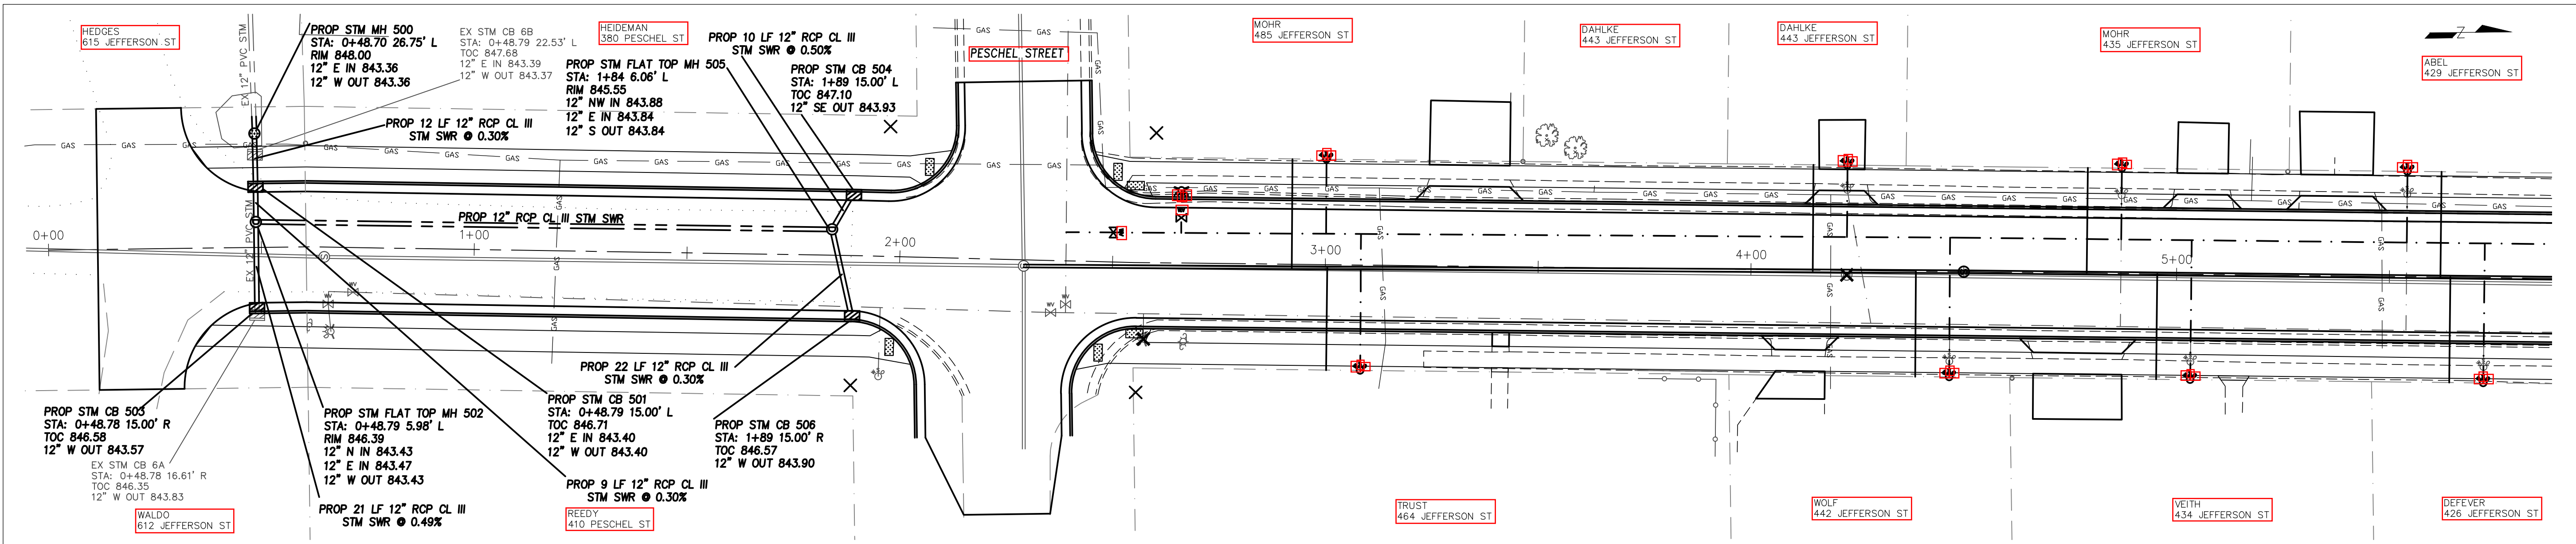


KUNKEL engineering group
 107 Parallel Street
 Beaver Dam, WI 53916
 (920) 356-9447
 Fax (920) 356-9454



DESIGNED BY:	DATE	INITIALS	DATE	INITIALS
JKB	06/2021	JKB	06/2021	JKB
DRAWN BY:		CHECKED BY:		APPROVED BY:
JKB		JKB		JKB
CHECKED BY:		APPROVED BY:		
JKB		JKB		

NOTE:
 1. USE OF UTILITIES AND/OR STRUCTURES SHOWN ARE BEYOND THE PROPERTY LINE. THESE LOCATIONS SHALL NOT BE TAKEN AS CONCLUSIVE. VERIFICATION TO THE SATISFACTION OF THE CONTRACTOR OF THE EXACT LOCATION AND CONDITION OF ALL UTILITIES AND/OR STRUCTURES, WHETHER SHOWN ON THESE PLANS OR NOT, SHALL BE ASSUMED TO BE A PART OF THE CONTRACTOR'S OBLIGATION.
 2. ANY STREET RIGHT OF WAY LINES OR PROPERTY LINES SHOWN ON THESE PLANS ARE ONLY GENERAL APPROXIMATIONS OF SAID LINES. THE CONTRACTOR SHALL BE RESPONSIBLE FOR OBTAINING THE EXACT LOCATION AND WIDTH OF ANY STREET RIGHT OF WAY LINES OR PROPERTY LINES FROM THE CITY ENGINEERING DEPARTMENT.

City of Waterloo, WI
 Jefferson Street
 Storm Plan
 Sta: 0+00 to Sta: 5+50

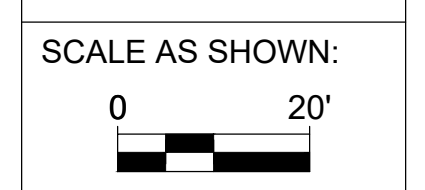

OWNER PROJ NO:
 ENGINEER PROJ NO:
 KU21.1024.00
 SHEET NUMBER:
 6 of 22

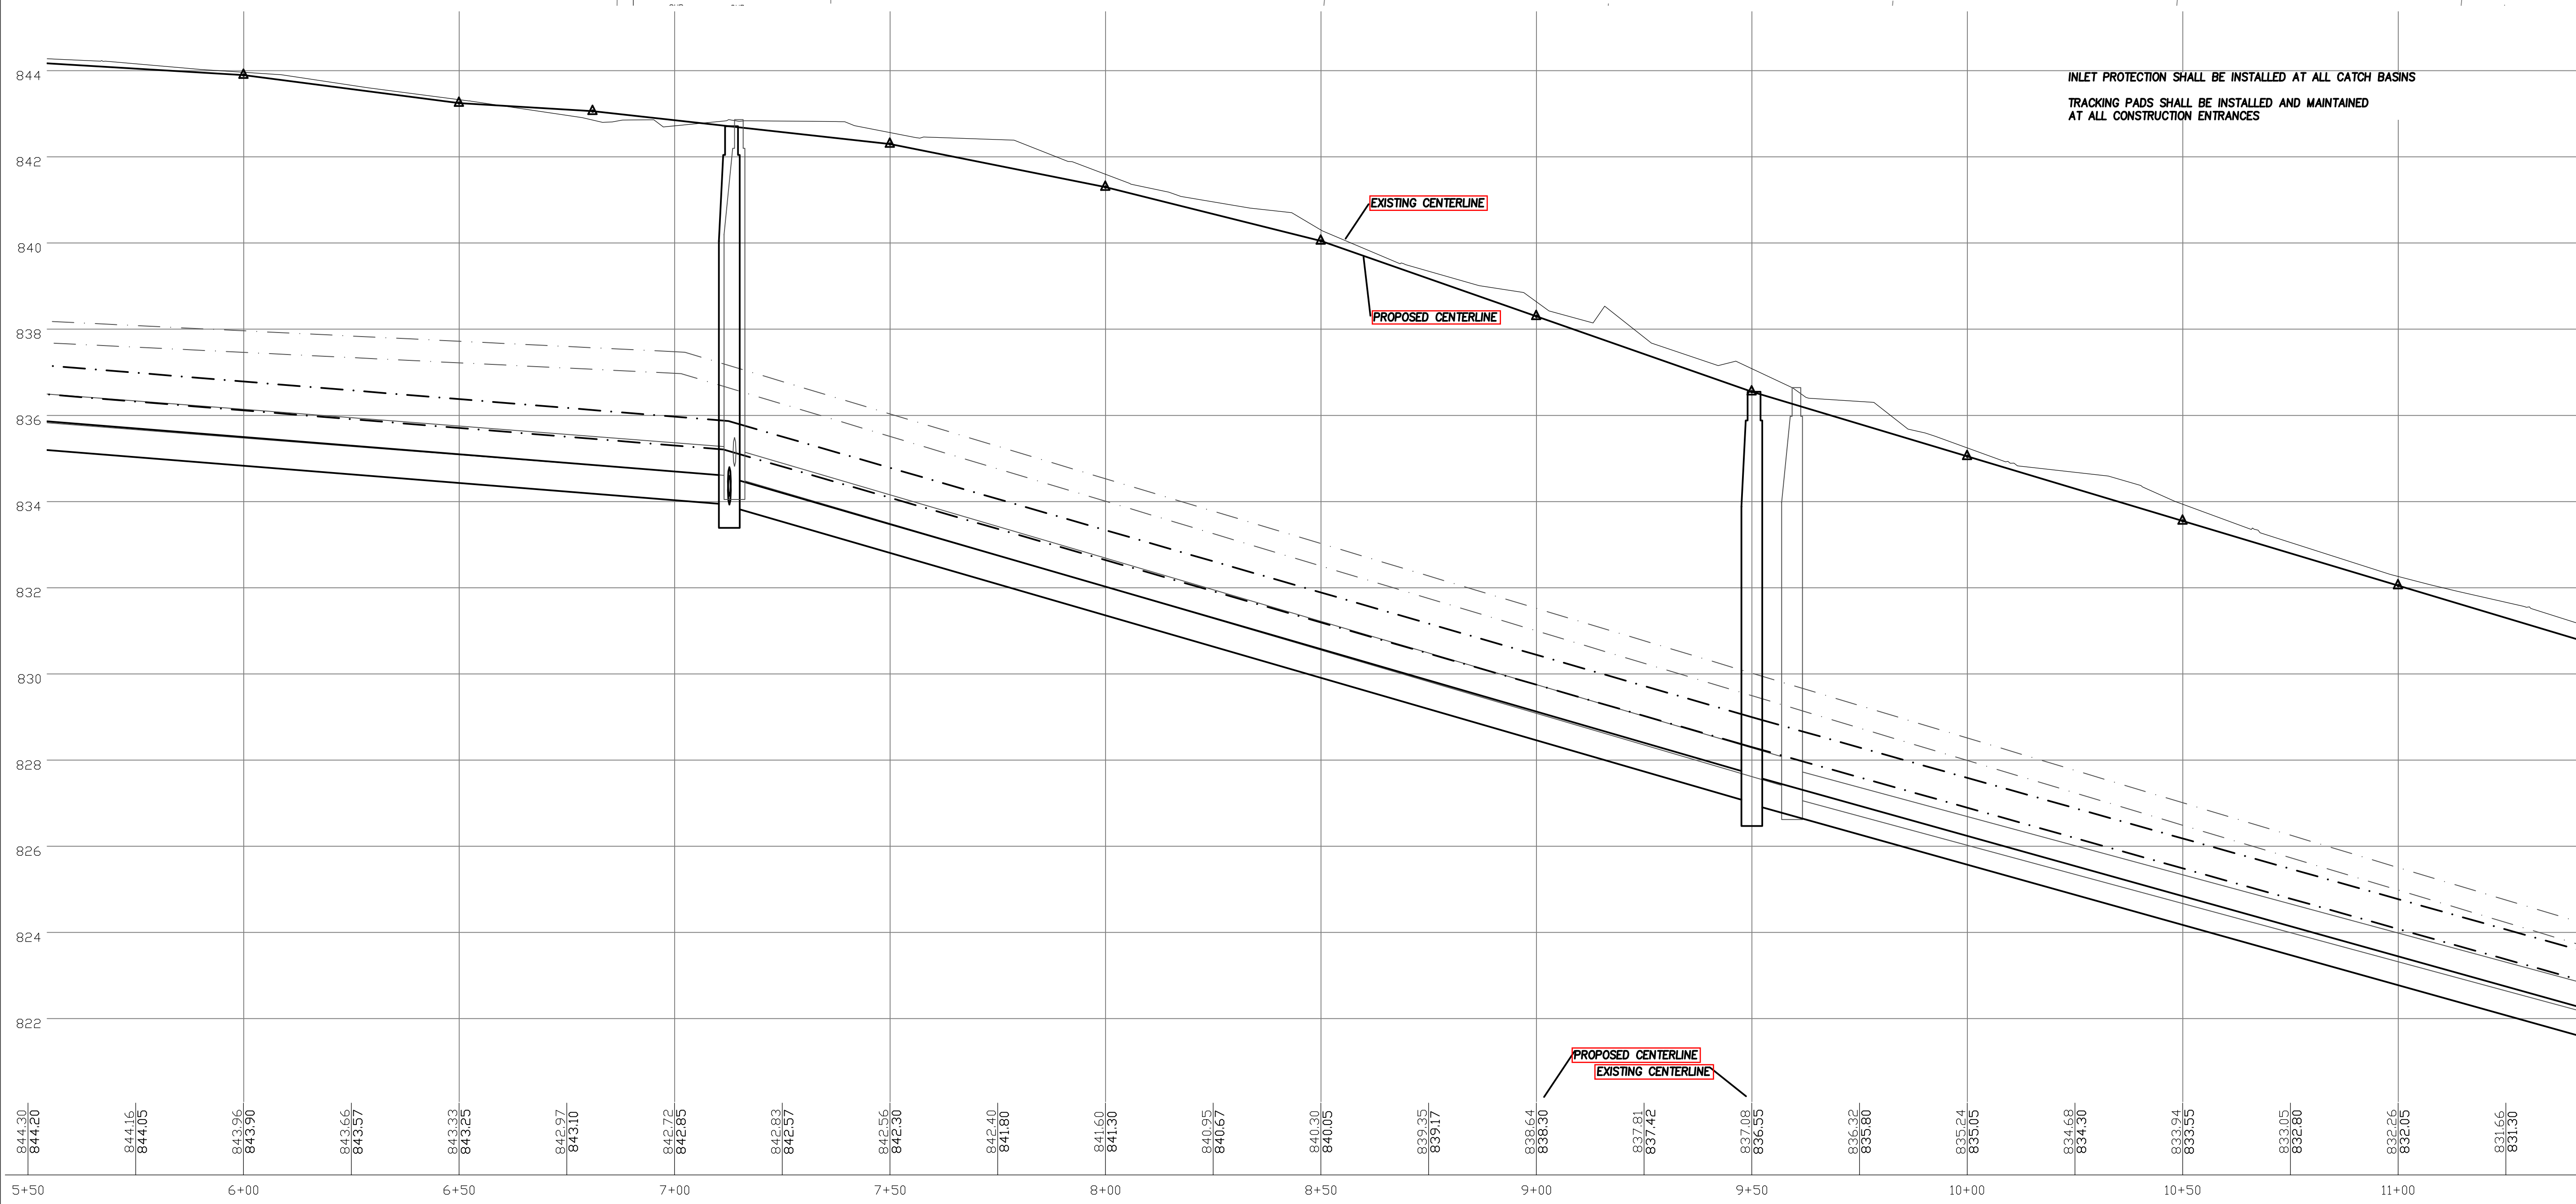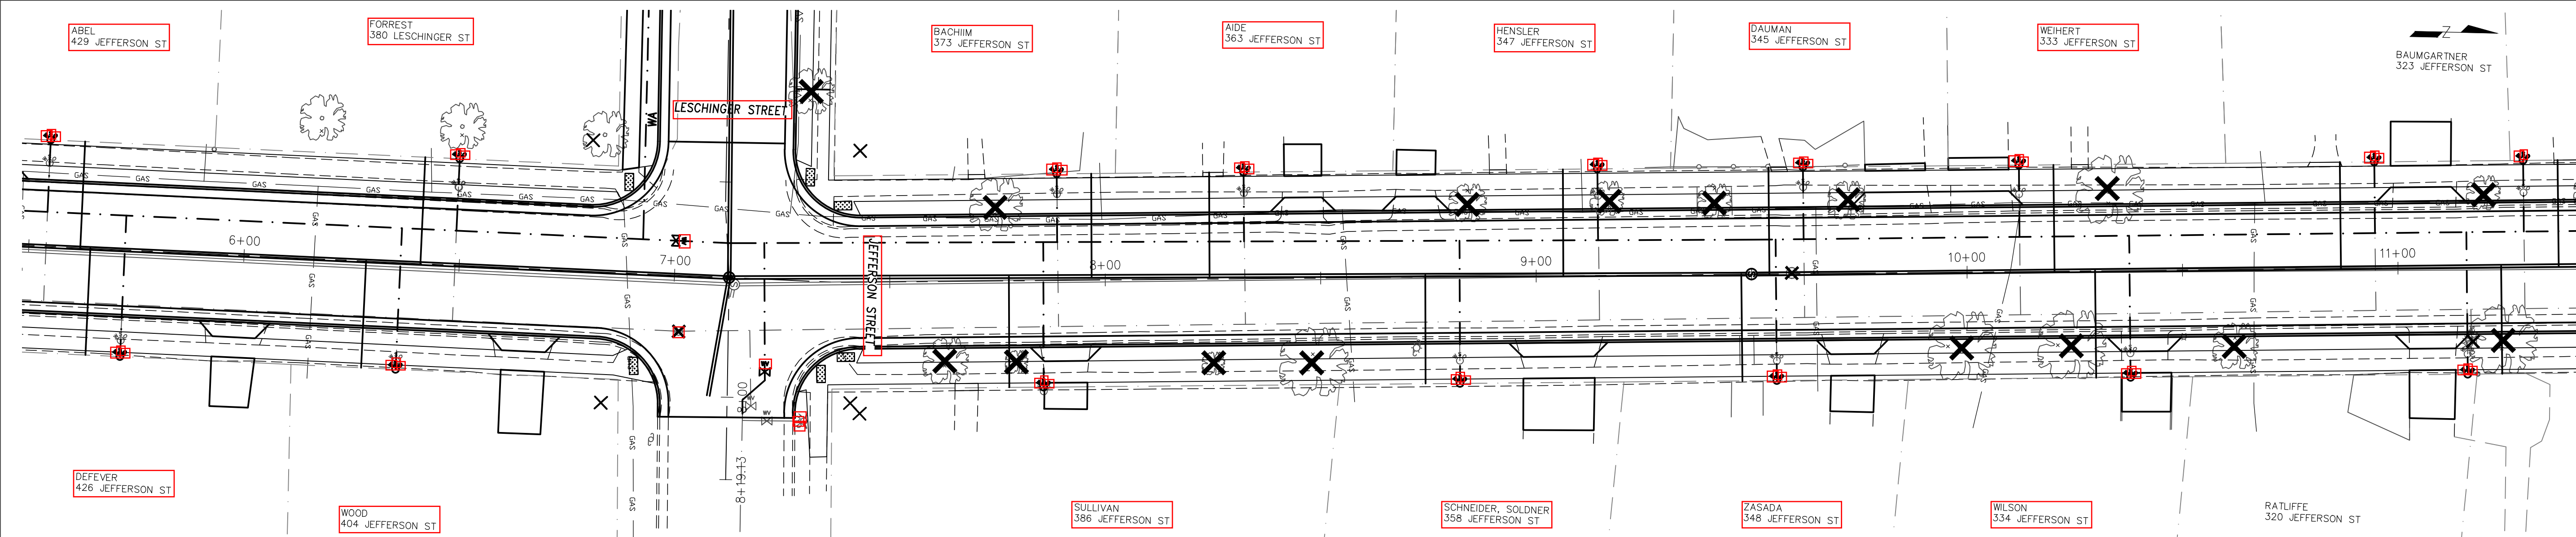


KUNKEL
engineering
group
107 Parallel Street
Beaver Dam, WI 53916
(920)356-9447
Fax (920)356-9454

DESIGNED BY:	DATE	INITIALS	DATE	INITIALS
JKB	06/2021	JKB	06/2021	JKB
DRAWN BY:		1st REVISION BY:		
JKB		JKB		
CHECKED BY:		2nd REVISION BY:		
JKB		JKB		
APPROVED BY:		ASBUILT BY:		


NOTE:
1. ALL UTILITIES AND STRUCTURES SHOWN ARE THE PROPERTY OF THE CITY OF WATERLOO. THESE LOCATIONS SHALL NOT BE TAKEN AS CONCLUSIVE. VERIFICATION TO THE SATISFACTION OF THE CONTRACTOR OF THE EXACT LOCATION AND CONDITION OF ALL UTILITIES AND STRUCTURES, WHETHER SHOWN ON THESE PLANS OR NOT, SHALL BE ASSUMED TO BE A PART OF THE CONTRACTOR'S OBLIGATION.
2. ANY STREET RIGHT OF WAY LINES OR PROPERTY LINES SHOWN ON THESE PLANS ARE ONLY GENERAL APPROXIMATIONS OF SAID LINES AND SHOULD NOT BE USED FOR THE PURPOSE OF DETERMINING THE EXACT LOCATION OF ANY PROPERTY OR STRUCTURE.

City of Waterloo, WI
Jefferson Street
Storm Plan
Sta: 5+50 to Sta: 11+00

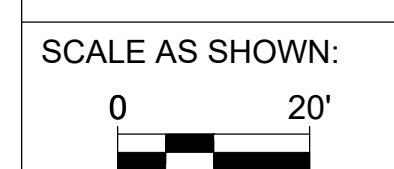

OWNER PROJ NO:
ENGINEER PROJ NO:
SHEET NUMBER:

KU21.1024.00
7 of 22

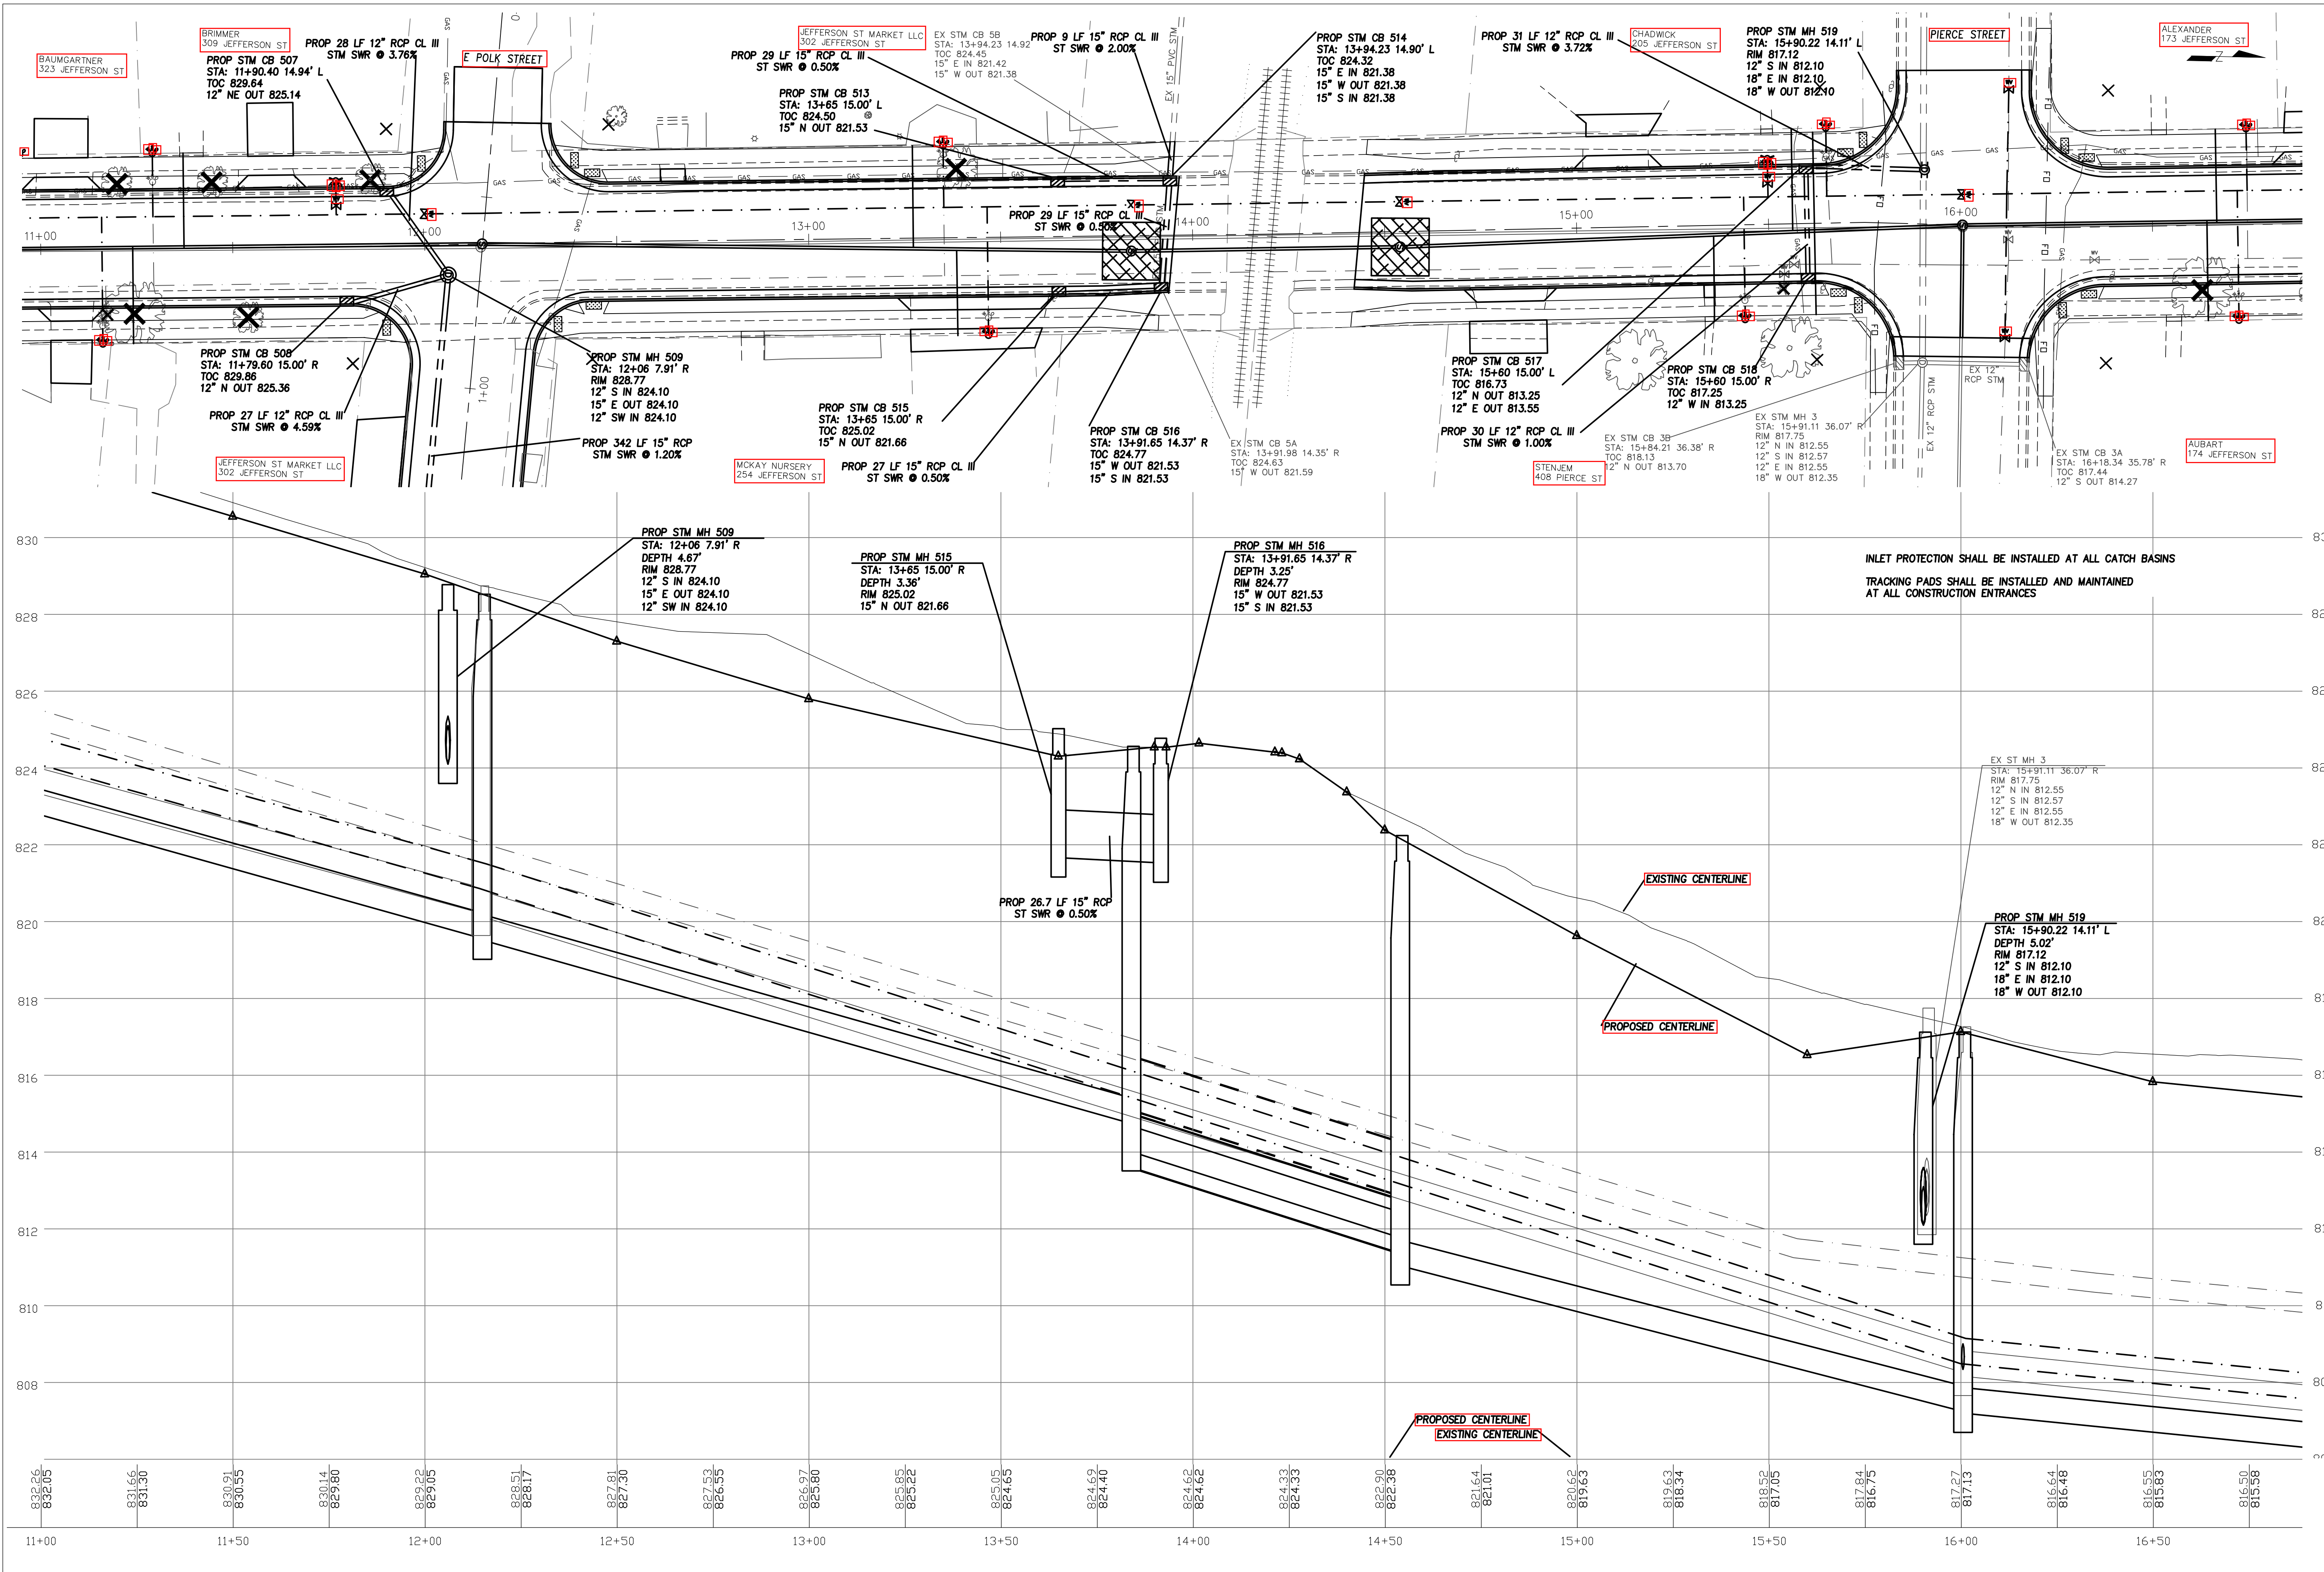

KUNKEL
engineering
group

107 Parallel Street
Beaver Dam, WI 53916
(920)356-9447
Fax (920)356-9454

INITIALS	DATE	REVISION
###	###	###
###	###	###
###	###	###
###	###	###

DESIGNED BY:	DATE
JKB	06/2021


DRAWN BY:	DATE
JKB	06/2021

CHECKED BY:	DATE
###	###

APPROVED BY:	DATE
###	###



NOTE:
1. THE USER SHALL VERIFY THE ACCURACY OF ALL DATA AND CONDITIONS SHOWN ON THESE PLANS. THESE CONDITIONS SHALL NOT BE TAKEN AS CONCLUSIVE. VERIFICATION TO THE SATISFACTION OF THE CONTRACTOR OF THE EXACT LOCATION AND CONDITION OF ALL UTILITIES AND/OR STRUCTURES, WHETHER SHOWN ON THE PLANS OR NOT, SHALL BE ASSUMED TO BE A PART OF THE USER'S OBLIGATION.
2. ANY STREET RIGHT OF WAY LINES OR PROPERTY LINES SHOWN ON THESE PLANS ARE ONLY GENERAL APPROXIMATIONS OF SAID LINES AND ARE NOT TO BE USED FOR ANY OTHER PURPOSE WITHOUT FIRST CONSULTING WITH THE CITY ENGINEER OR THE PROJECT ENGINEER AT KUNKEL ENGINEERING GROUP.

City of Waterloo, WI
Jefferson Street
Storm Plan
Sta: 11+00 to Sta: 16+50

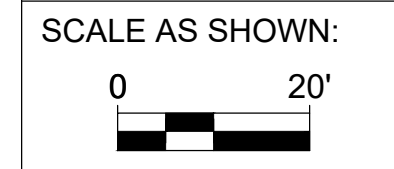

OWNER PROJ NO:
ENGINEER PROJ NO:
SHEET NUMBER:

KU21.1024.00
8 of 22

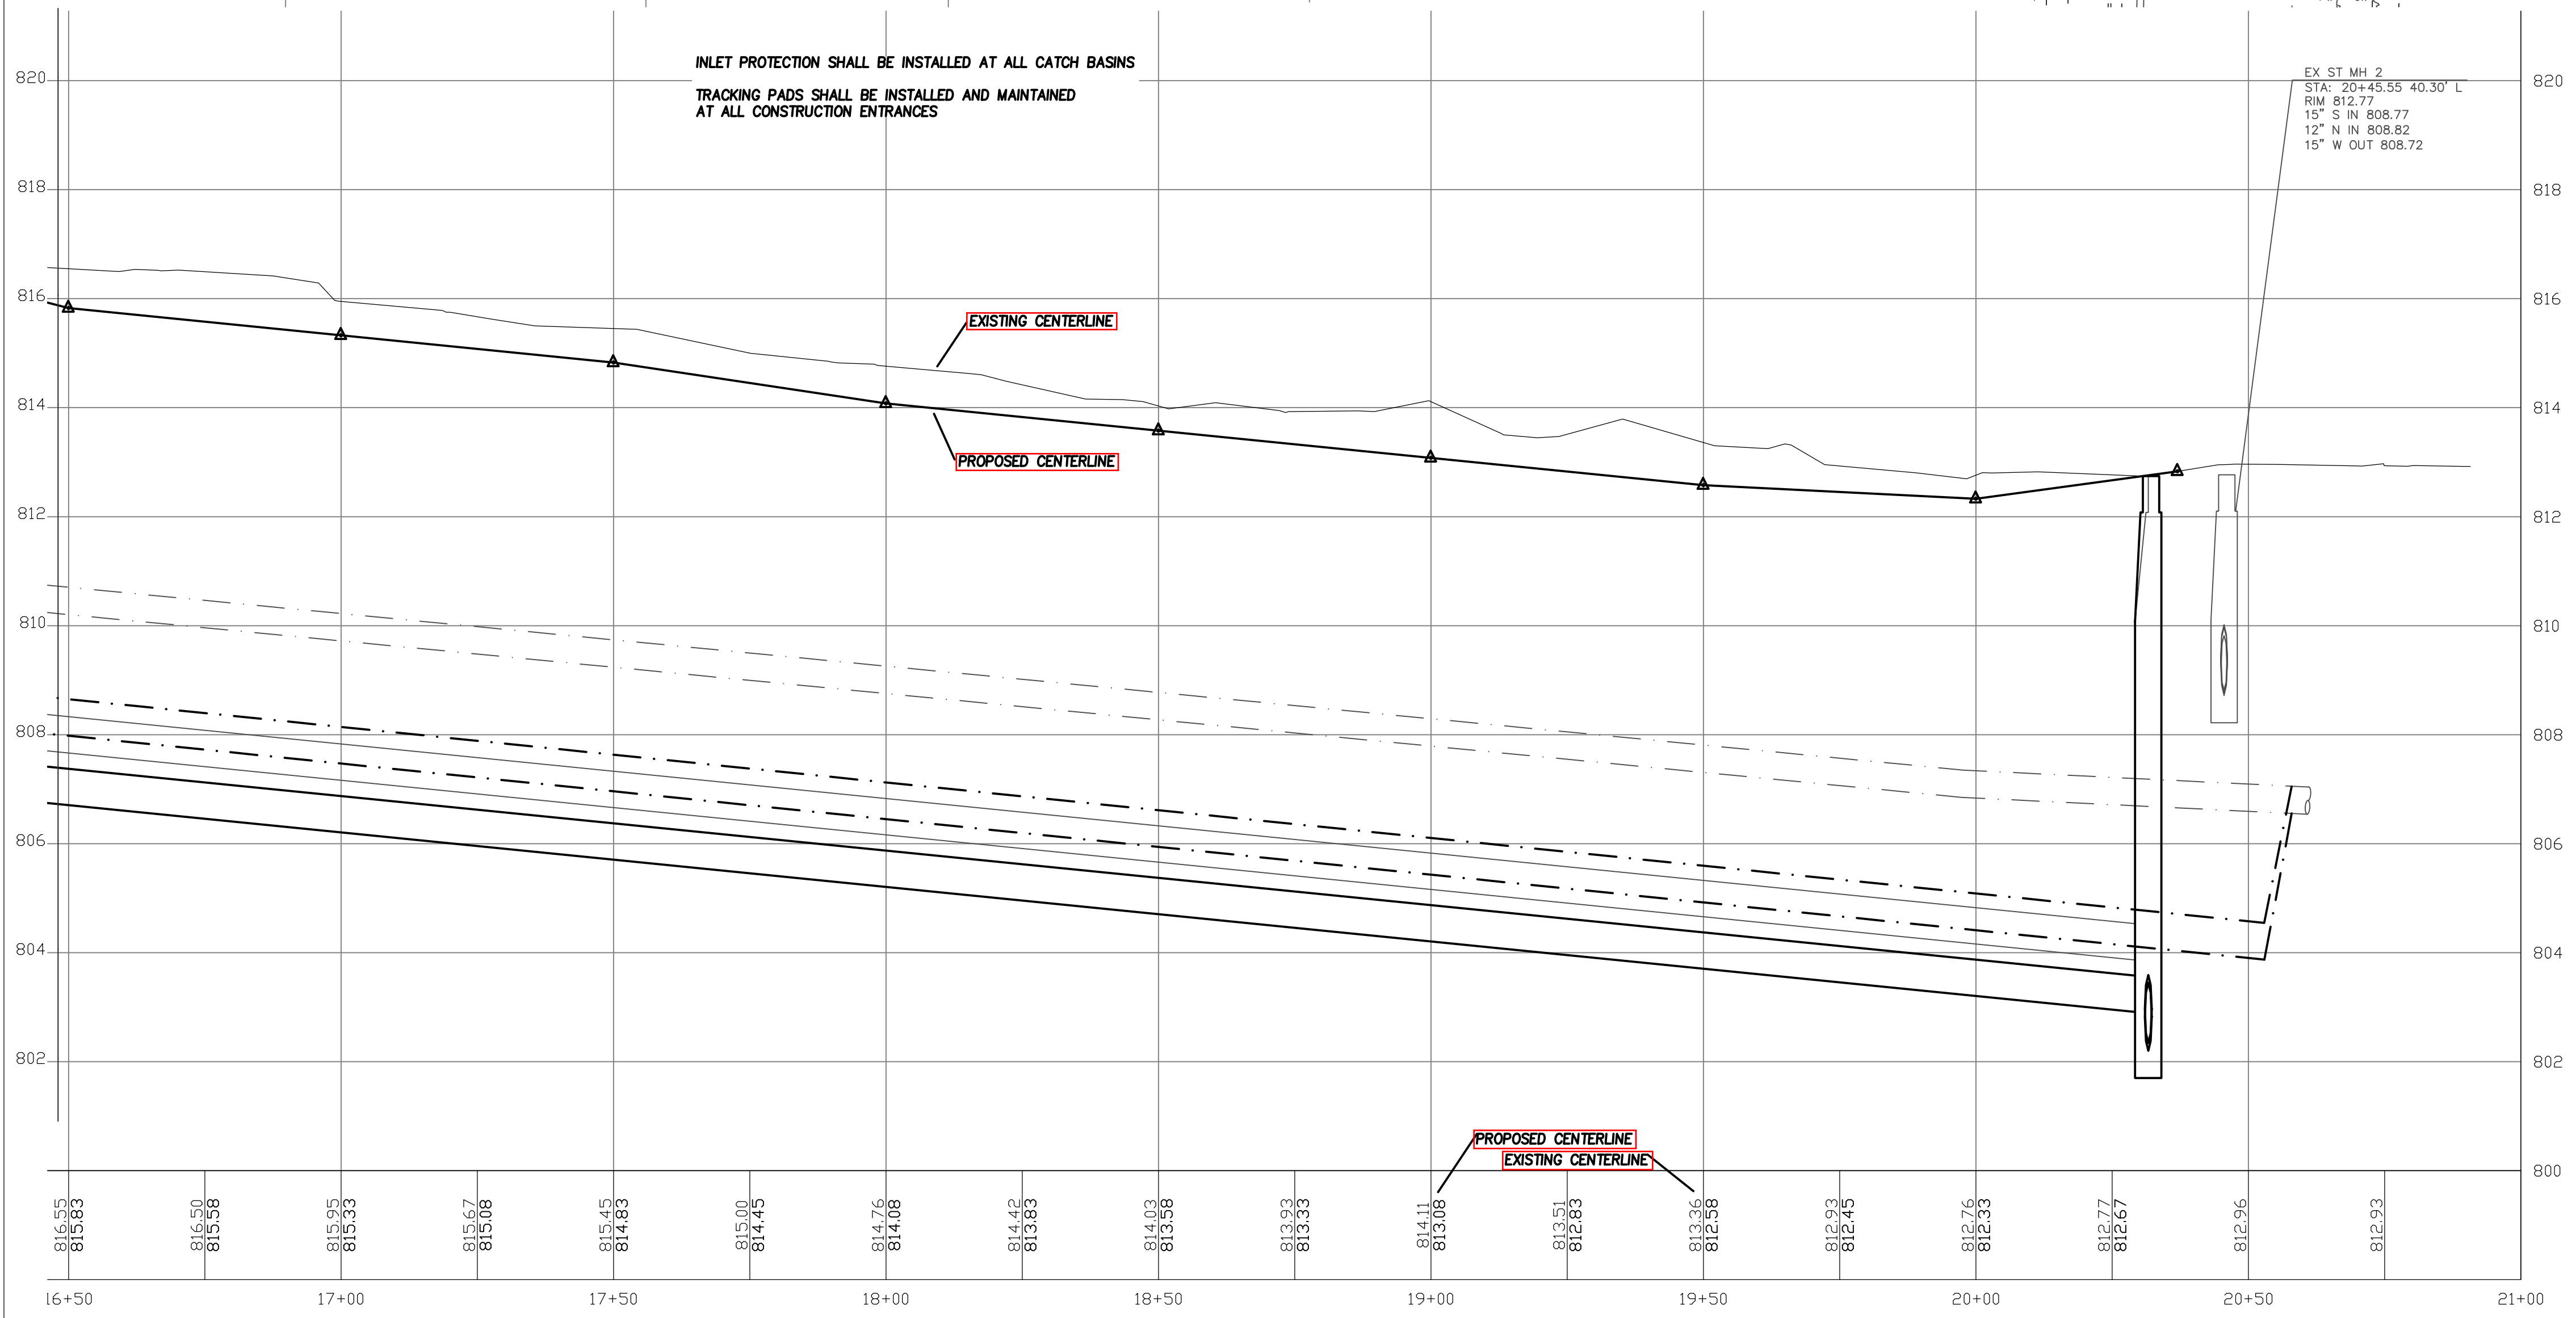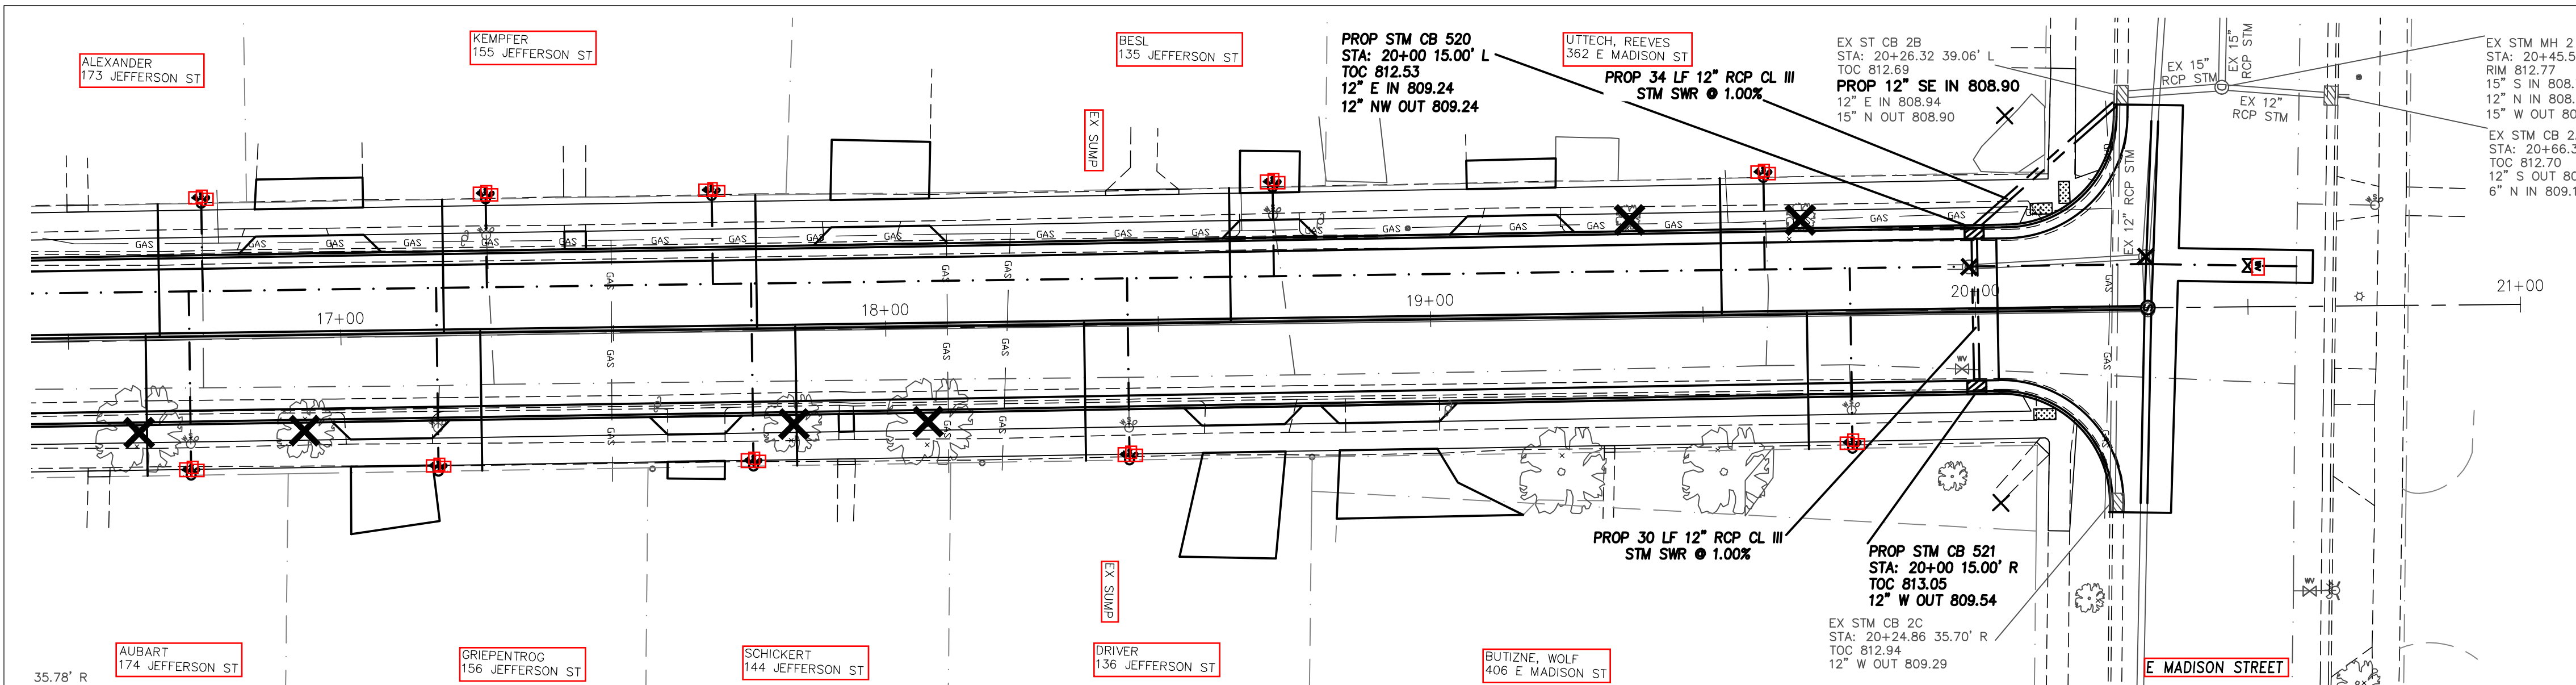


KUNKEL
 engineering
 group

107 Parallel Street
 Beaver Dam, WI 53916
 (920) 356-9447
 Fax (920) 356-9454


DESIGNED BY:	DATE	INITIALS	DATE	INITIALS
JKB	06/2021	JKB	06/2021	JKB
DRAWN BY:				
JKB		JKB		JKB
CHECKED BY:				
JKB		JKB		JKB
APPROVED BY:				
JKB		JKB		JKB

NOTE:
 1. CITY UTILITIES AND/OR STRUCTURES WITH LINES AND/OR OPENINGS HAVE BEEN LOCATED ON THESE PLANS. THESE LOCATIONS SHALL NOT BE TAKEN AS CONCLUSIVE. VERIFICATION TO THE SATISFACTION OF THE CONTRACTOR OF THE EXACT LOCATION AND CONDITION OF ALL UTILITIES AND/OR STRUCTURES, WHETHER SHOWN ON THESE PLANS OR NOT, SHALL BE ASSUMED TO BE A PART OF THE CONTRACTOR'S OBLIGATION.
 2. ANY STREET RIGHT OF WAY LINES OR PROPERTY LINES SHOWN ON THESE PLANS ARE ONLY GENERAL APPROXIMATIONS OF SAID LINES AND ARE NOT TO BE USED FOR THE PURPOSE OF DETERMINING THE EXACT LOCATION OF ANY PROPERTY OR STRUCTURE. CONSULT WITH THE CITY ENGINEER FOR THE PROJECT NUMBER AND KUNKEL ENGINEERING GROUP.

City of Waterloo, WI
 Jefferson Street
 Storm Plan
 Sta: 16+50 to Sta: 21+00

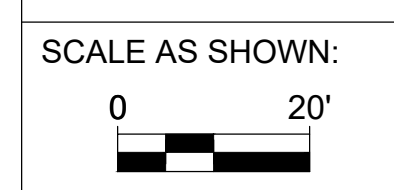

OWNER PROJ NO:
 ENGINEER PROJ NO:
 KU21.1024.00
 SHEET NUMBER:
 9 of 22

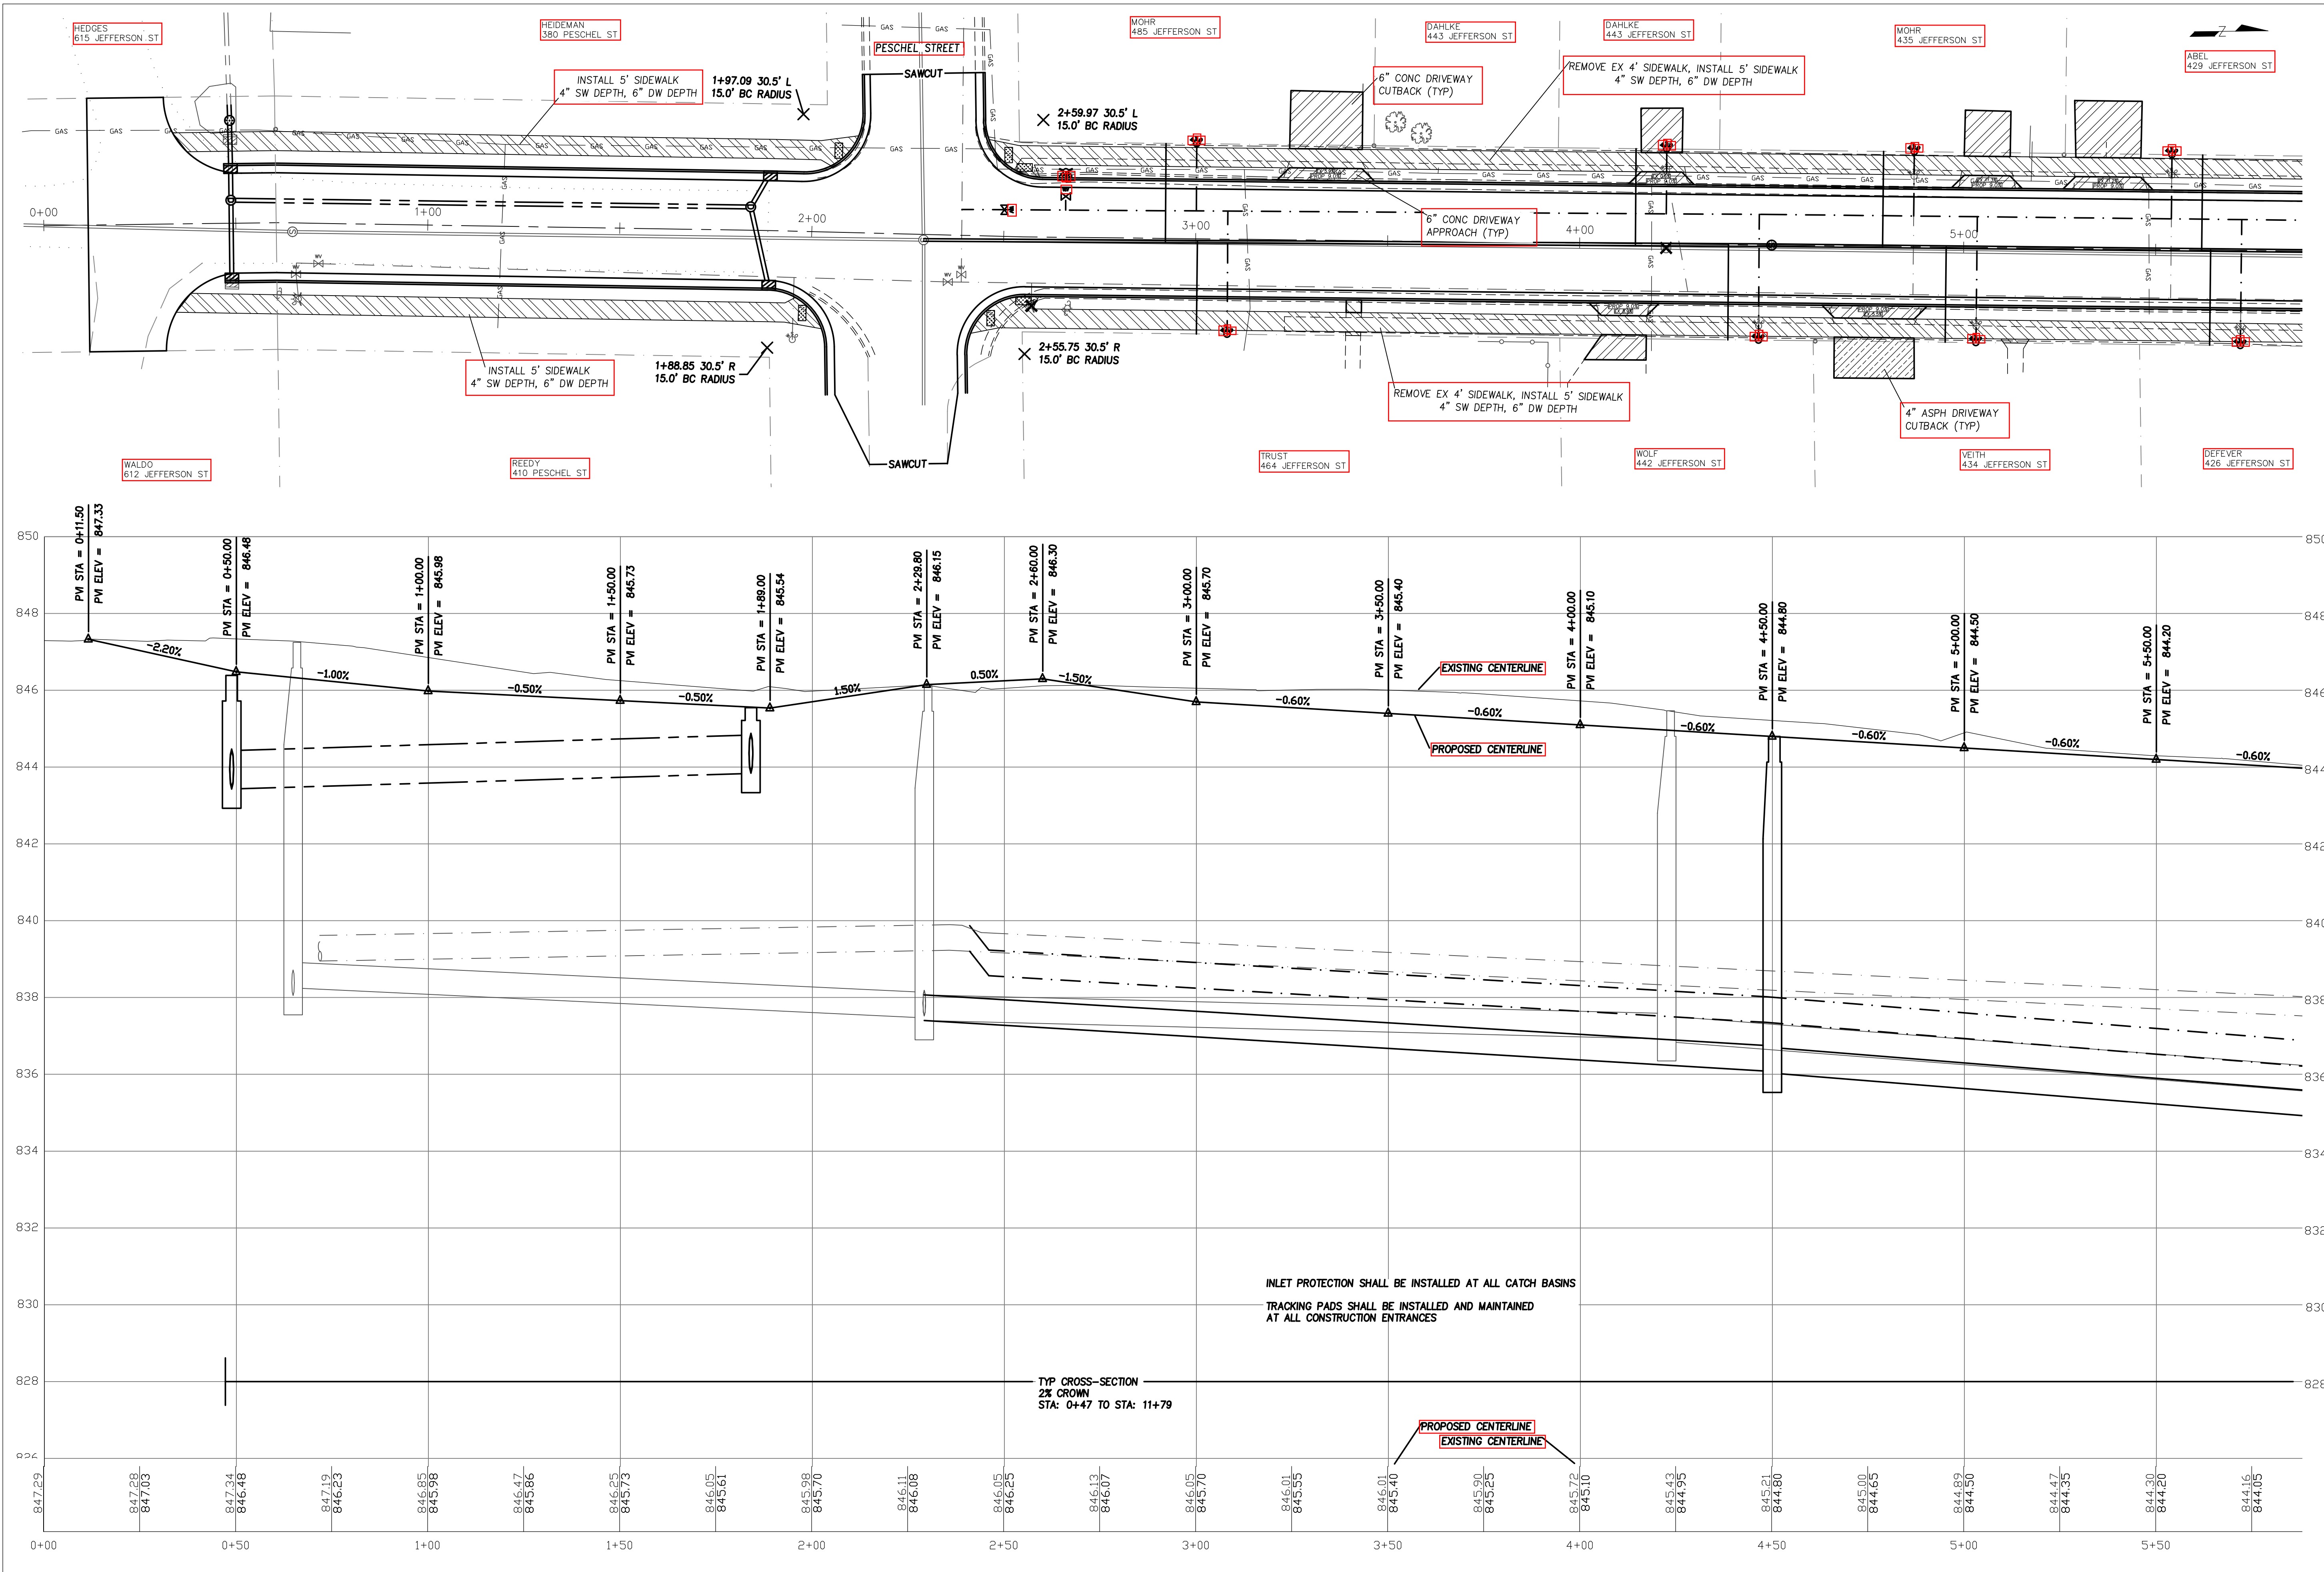


KUNKEL engineering group

107 Parallel Street
 Beaver Dam, WI 53916
 (920)356-9447
 Fax (920)356-9454

DESIGNED BY:	DATE	INITIALS	DATE	INITIALS
JKB	06/2021	JKB	06/2021	JKB
JKB	06/2021	JKB	06/2021	JKB
JKB	06/2021	JKB	06/2021	JKB

NOTE:
 1. THE USER SHALL VERIFY THE ACCURACY OF ALL DATA AND INFORMATION PROVIDED TO THE ENGINEER. THE ENGINEER SHALL NOT BE RESPONSIBLE FOR THE ACCURACY OF ANY INFORMATION PROVIDED TO THE ENGINEER.
 2. ANY STREET RIGHT OF WAY LINES OR PROPERTY LINES SHOWN ON THESE PLANS ARE ONLY GENERAL APPROXIMATIONS OF SAID LINES AND SHOULD NOT BE USED FOR ANY PURPOSE WITHOUT FIRST CONSULTING WITH THE CITY ENGINEER OR THE PROPERTY OWNER.



City of Waterloo, WI
 Jefferson Street
 Roadway Plan
 Sta: 0+00 to Sta: 5+50

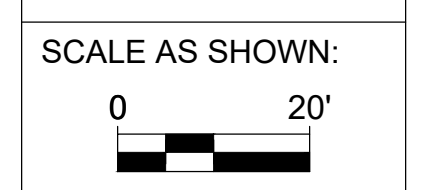

OWNER PROJ NO:
 ENGINEER PROJ NO:
 SHEET NUMBER:

KU21.1024.00

10 of 22

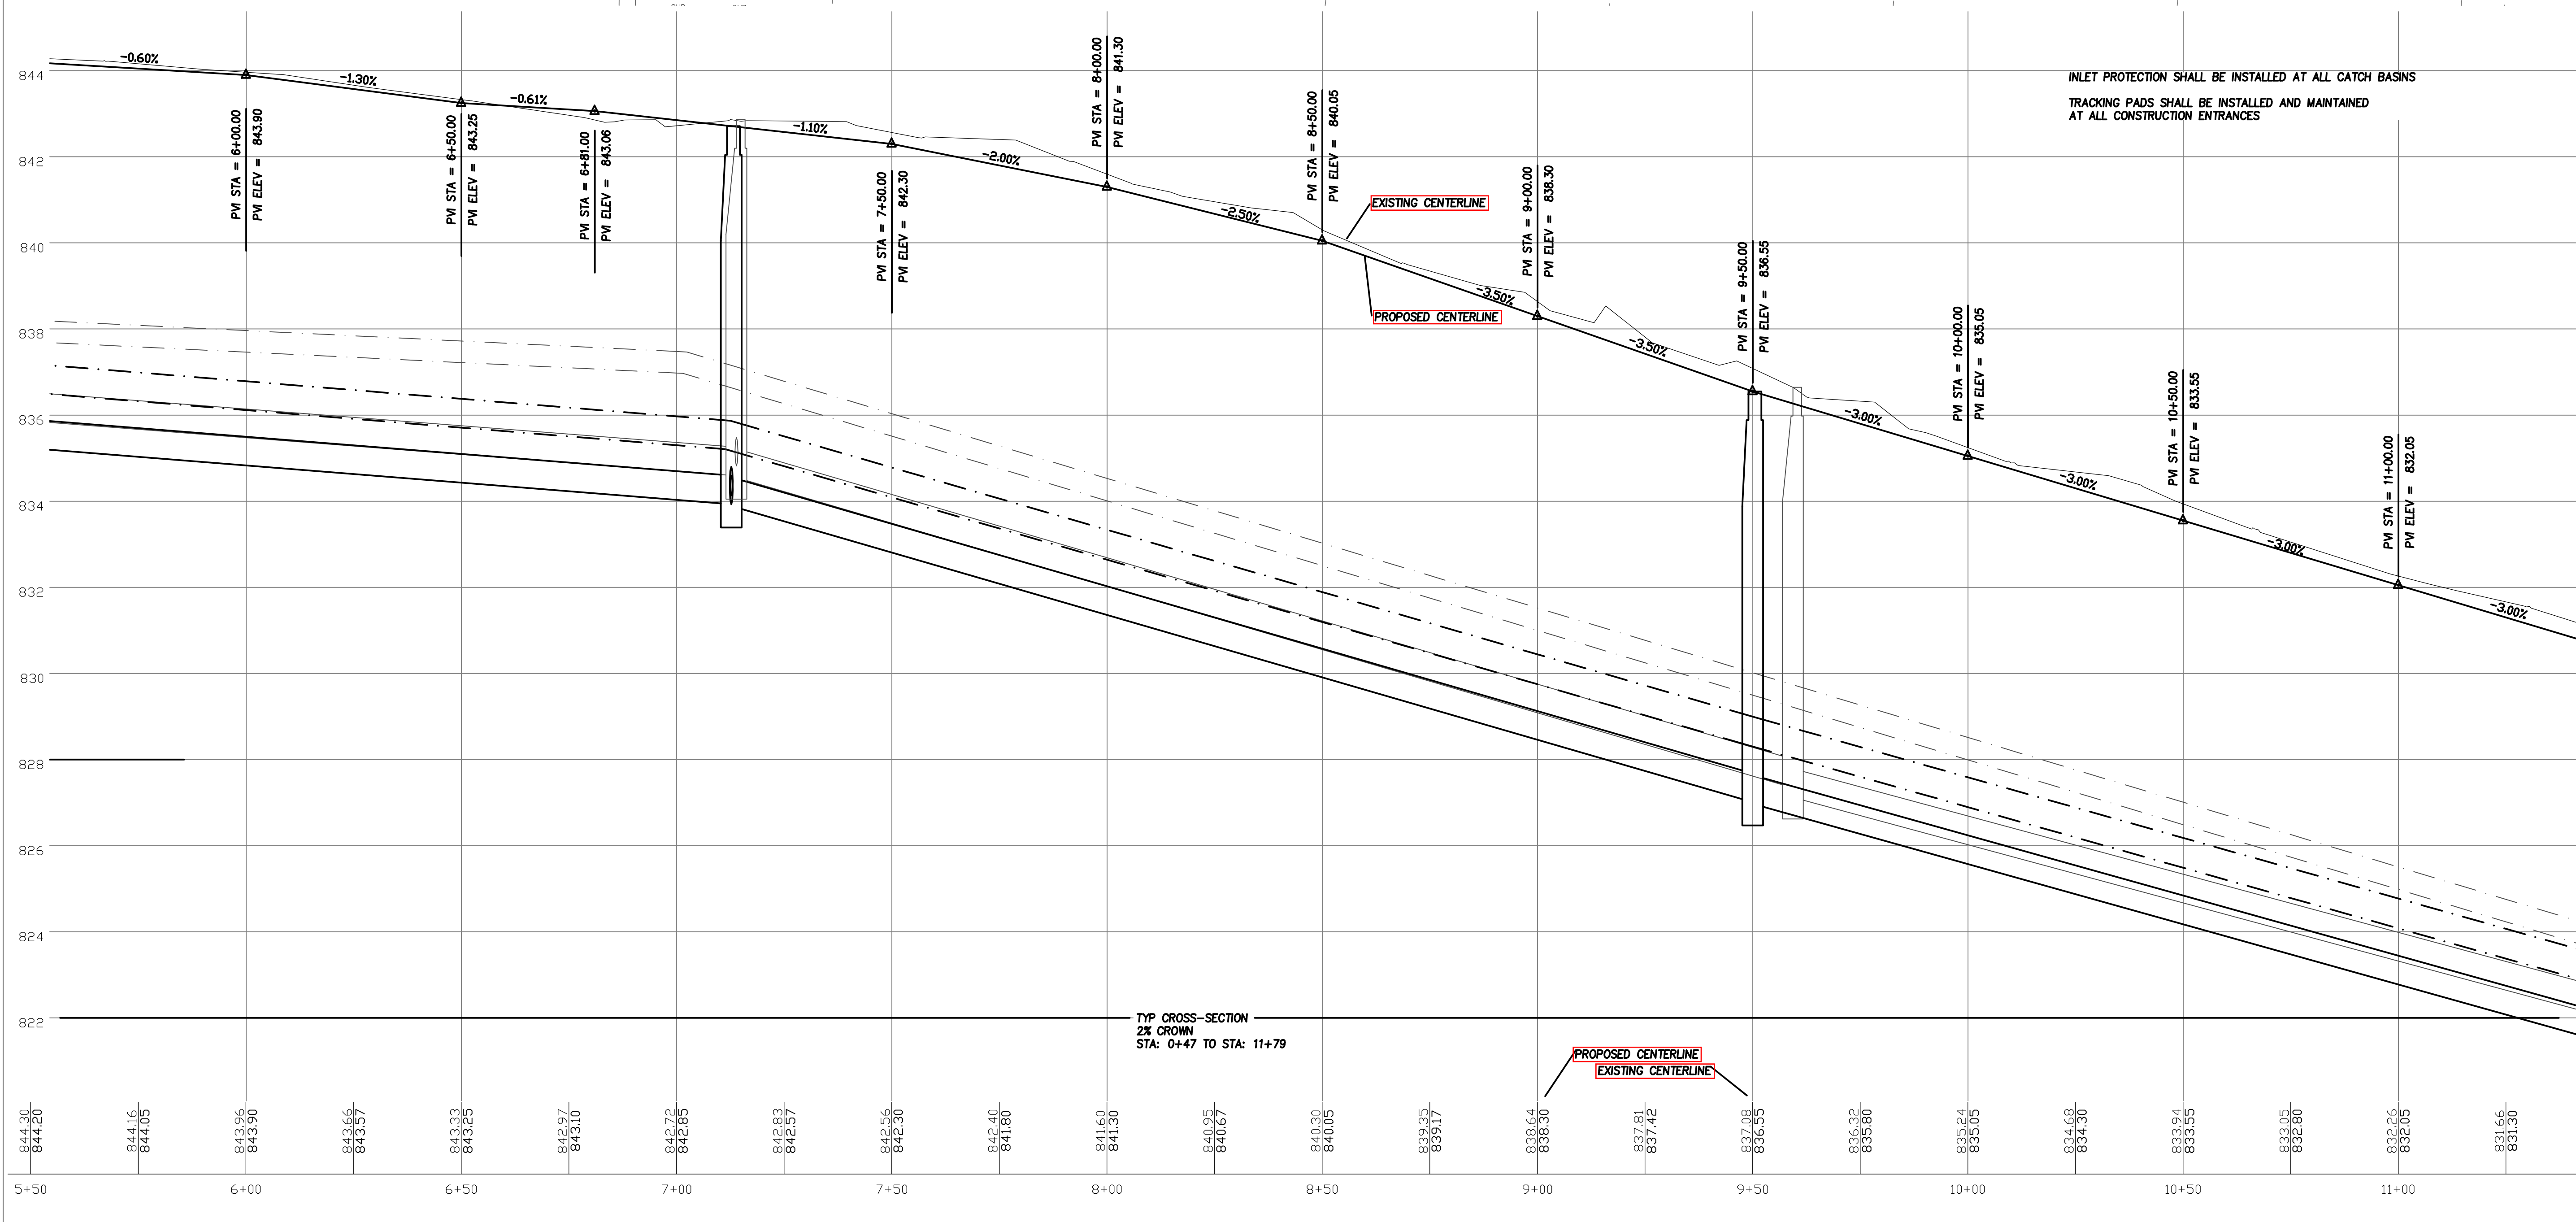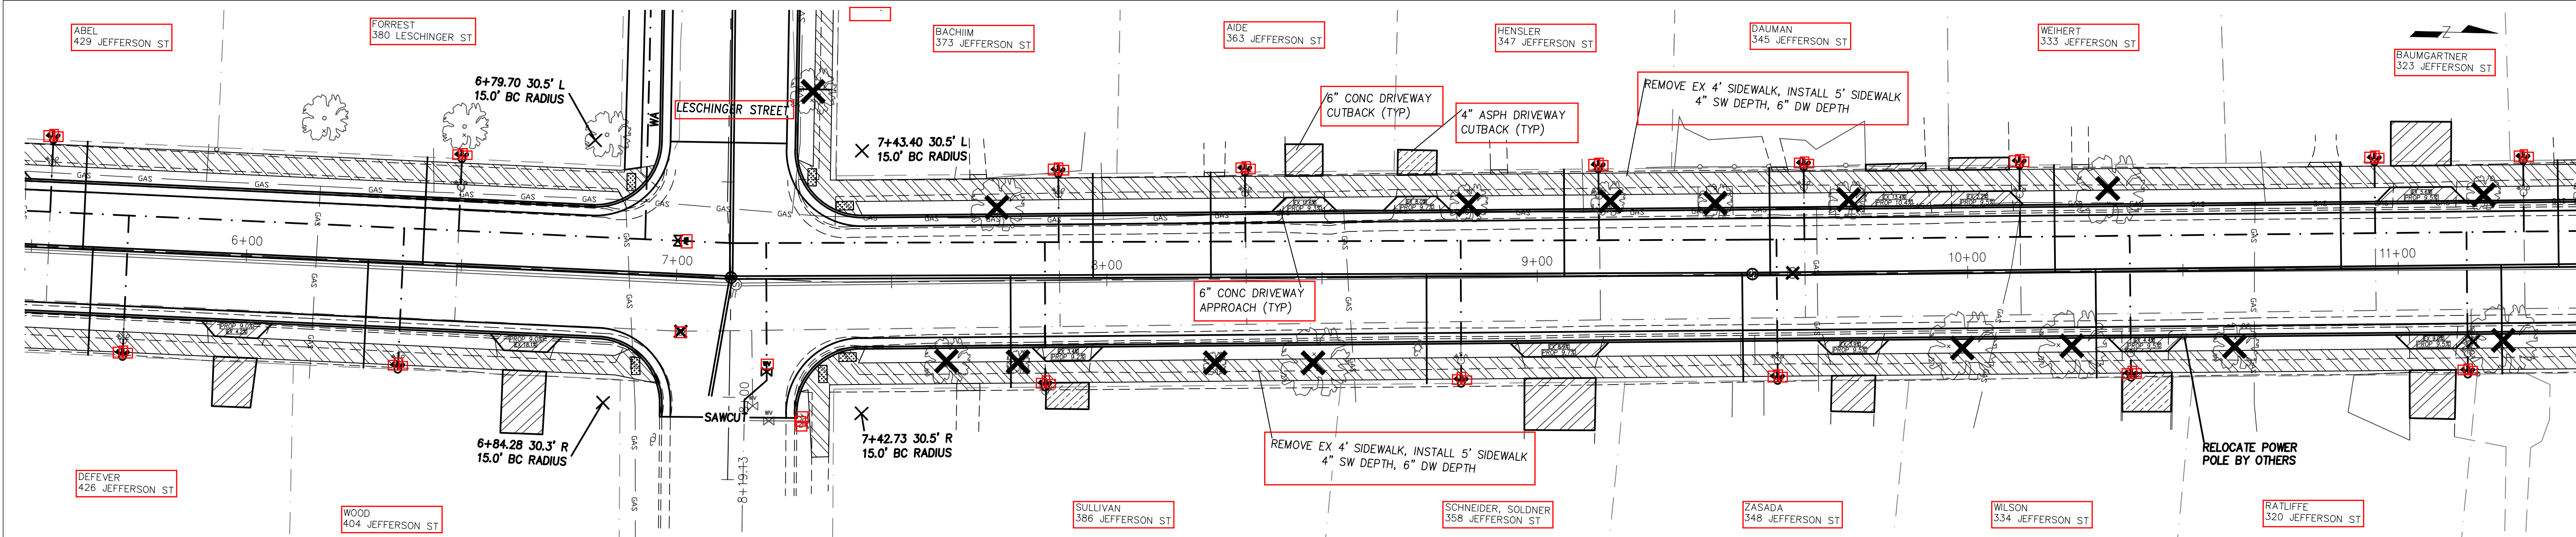


KUNKEL
 engineering
 group

107 Parallel Street
 Beaver Dam, WI 53916
 (920) 356-9447
 Fax (920) 356-9454


DESIGNED BY:	DATE:	INITIALS:	DATE:
JKB	06/2021	###	###
JKB	06/2021	###	###
JKB	06/2021	###	###

1. USE OF UTILITIES AND/OR STRUCTURES SHOWN ARE THE PROPERTY OF THE CITY OF WATERLOO. THESE LOCATIONS SHALL NOT BE TAKEN AS CONCLUSIVE. VERIFICATION TO THE SATISFACTION OF THE CONTRACTOR OF THE EXACT LOCATION AND CONDITION OF ALL UTILITIES AND/OR STRUCTURES, WHETHER SHOWN ON THESE PLANS OR NOT, SHALL BE ASSUMED TO BE A PART OF THE CONTRACTOR'S OBLIGATION. ANY STREET RIGHT OF WAY LINES OR PROPERTY LINES SHOWN ON THESE PLANS ARE ONLY GENERAL APPROXIMATIONS OF SAID LINES AND SHOULD NOT BE USED FOR THE PURPOSE OF DETERMINING THE EXACT LOCATION OF ANY UTILITIES OR STRUCTURES. CONSULT WITH THE CITY ENGINEER FOR THE PROPOSED NUMBER OF UTILITIES AND/OR STRUCTURES.

City of Waterloo, WI
 Jefferson Street
 Roadway Plan
 Sta: 5+50 to Sta: 11+00

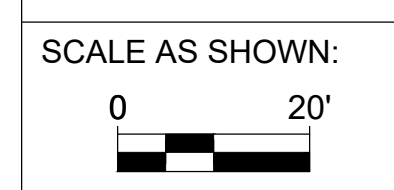

OWNER PROJ NO:
 ENGINEER PROJ NO:
 KU21.1024.00
 SHEET NUMBER:
 11 of 22

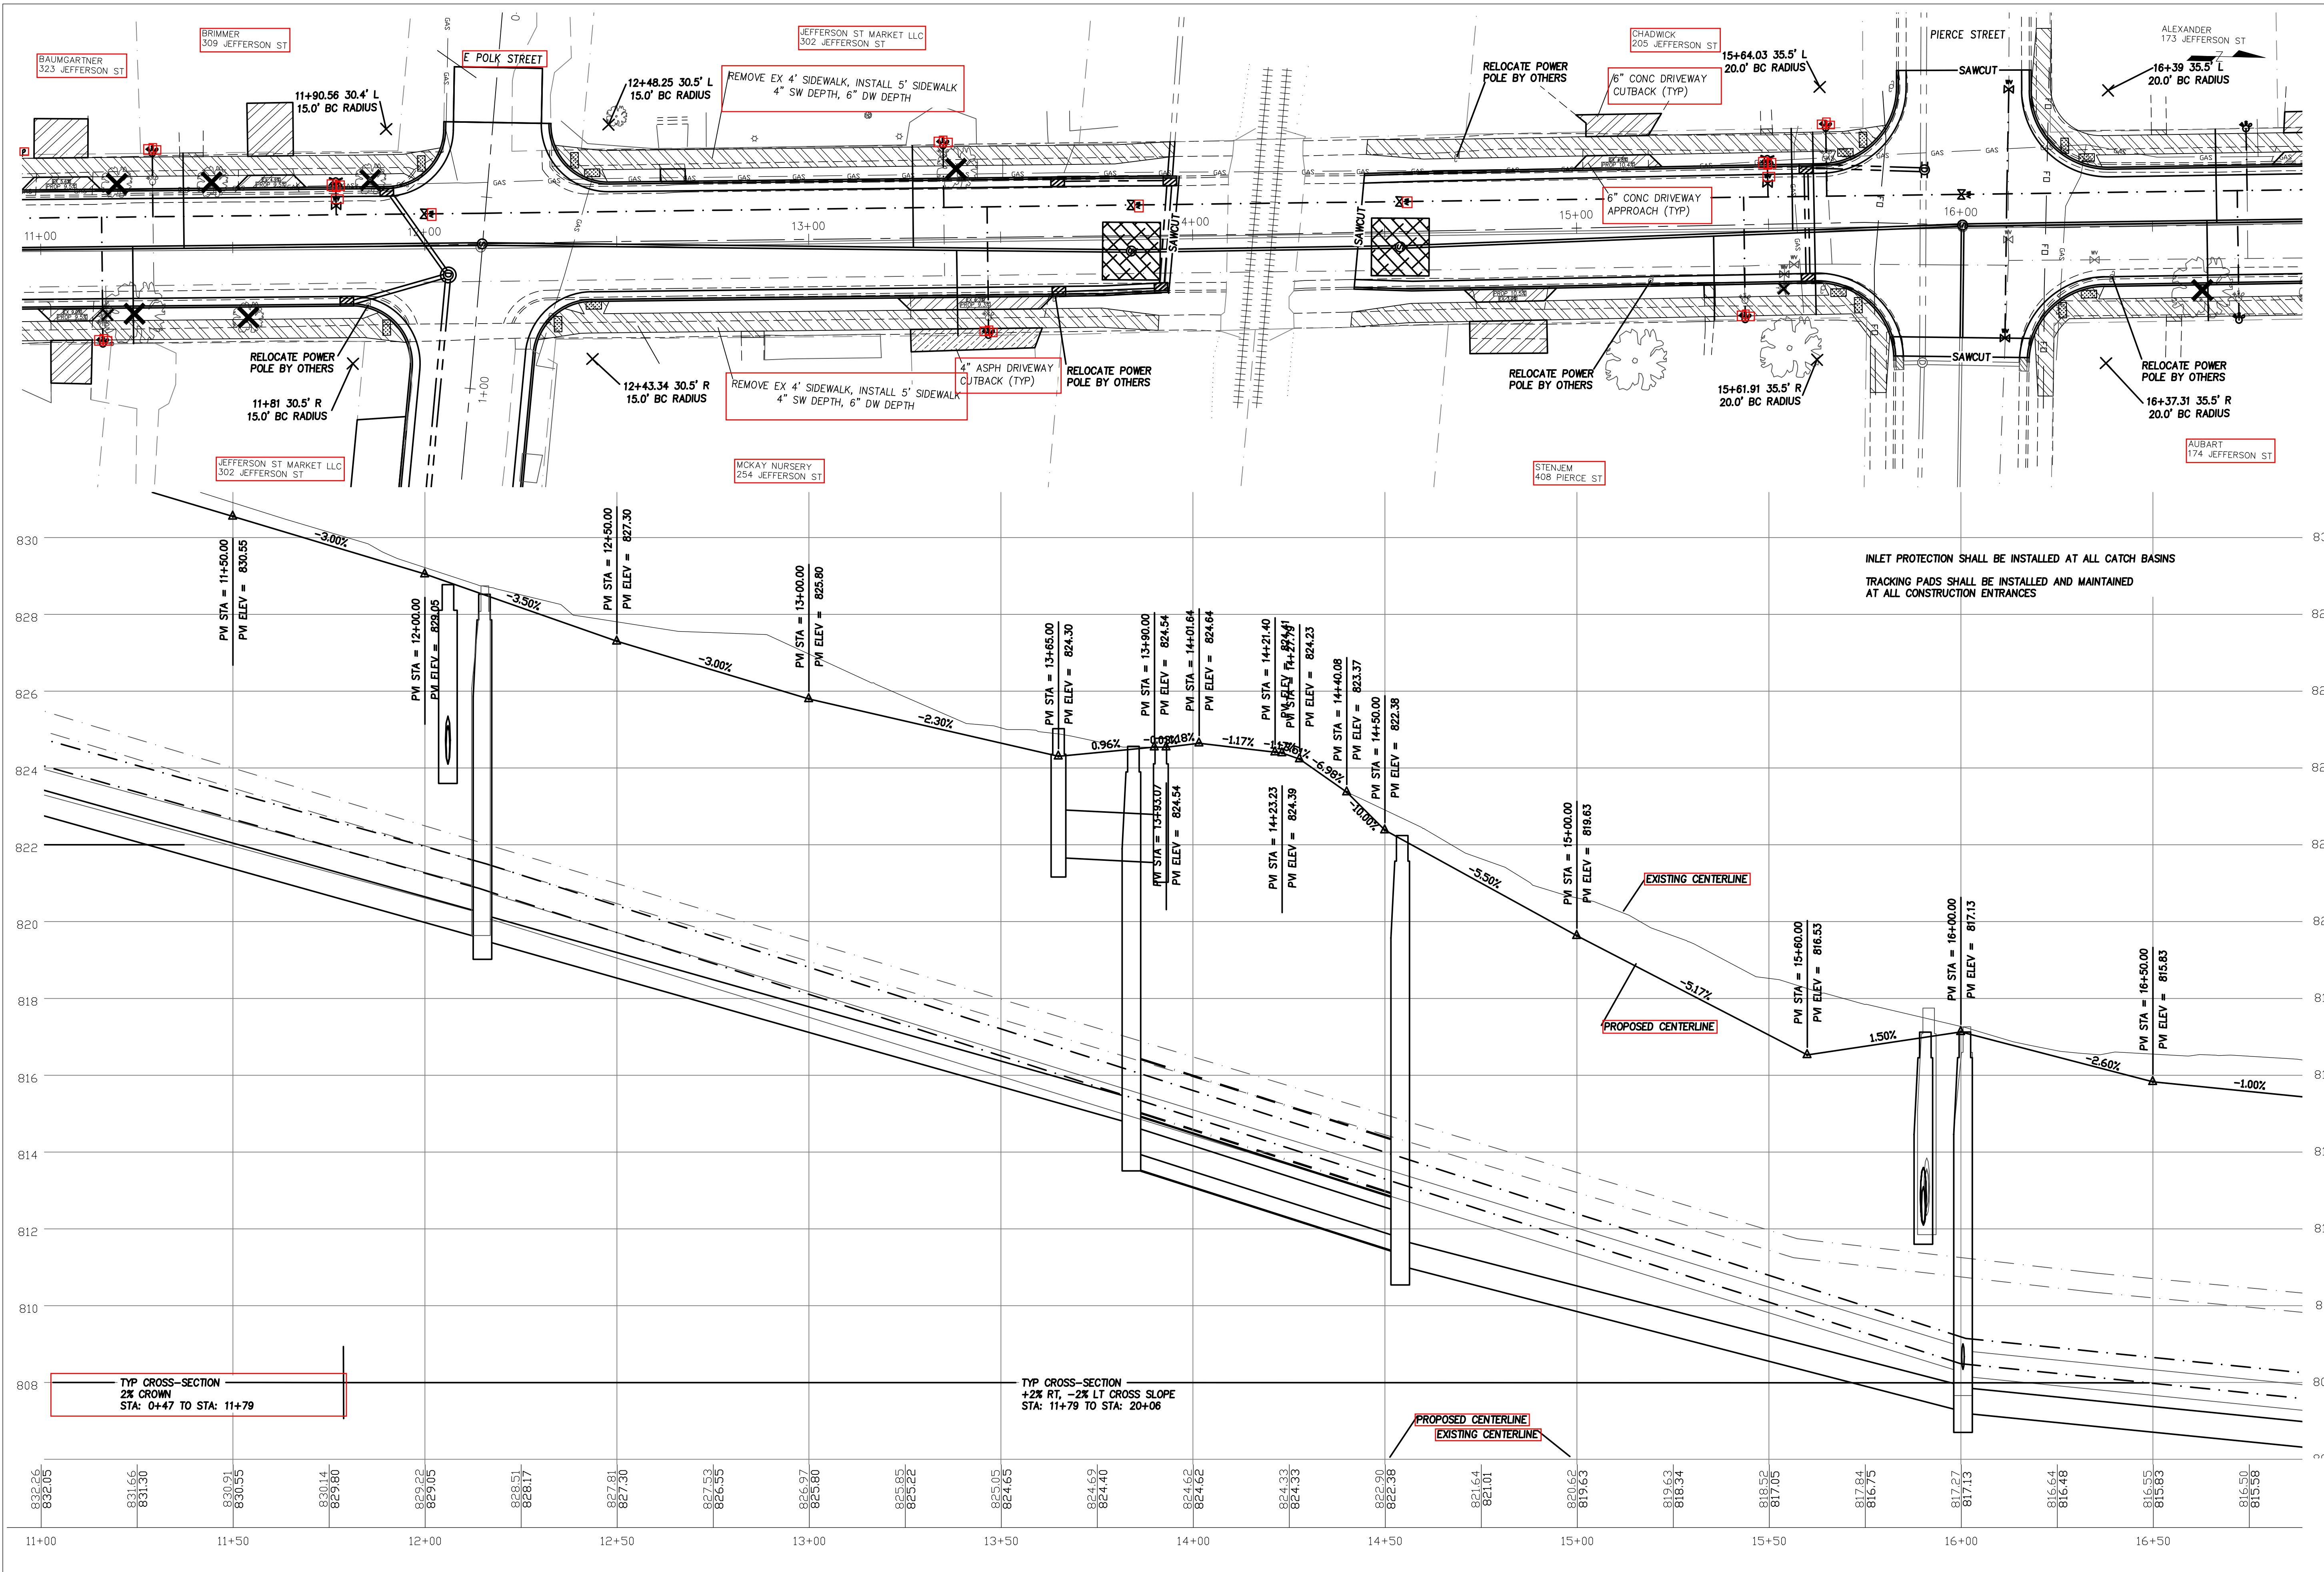


KUNKEL engineering group
 107 Parallel Street
 Beaver Dam, WI 53916
 (920)356-9447
 Fax (920)356-9454



DESIGNED BY:	DATE	INITIALS	DATE	INITIALS
JKB	06/2021	###	###	###
JKB	06/2021	###	###	###
JKB	06/2021	###	###	###

NOTE:
 1. THE USER ASSUMES RESPONSIBILITY FOR THE ACCURACY OF THE INFORMATION SHOWN ON THESE PLANS. THESE PLANS AND THE INFORMATION SHOWN THEREON ARE THE PROPERTY OF KUNKEL ENGINEERING GROUP. NO PART OF THESE PLANS SHALL BE REPRODUCED OR TRANSMITTED IN ANY FORM OR BY ANY MEANS, ELECTRONIC OR MECHANICAL, INCLUDING PHOTOCOPYING, RECORDING, OR BY ANY INFORMATION STORAGE AND RETRIEVAL SYSTEM, WITHOUT THE WRITTEN PERMISSION OF KUNKEL ENGINEERING GROUP.
 2. ANY STREET RIGHT OF WAY LINES OR PROPERTY LINES SHOWN ON THESE PLANS ARE ONLY GENERAL APPROXIMATIONS OF SAID LINES AND SHOULD NOT BE USED FOR ANY PURPOSE WITHOUT FIRST CONSULTING WITH THE CITY ENGINEER OR THE PROJECT ENGINEER AT KUNKEL ENGINEERING GROUP.

City of Waterloo, WI
 Jefferson Street
 Roadway Plan
 Sta: 11+00 to Sta: 16+50

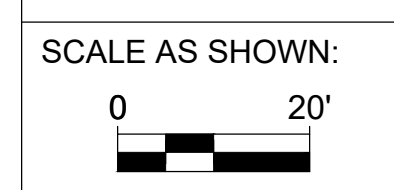

OWNER PROJ NO:
 ENGINEER PROJ NO:
 KU21.1024.00
 SHEET NUMBER:
 12 of 22

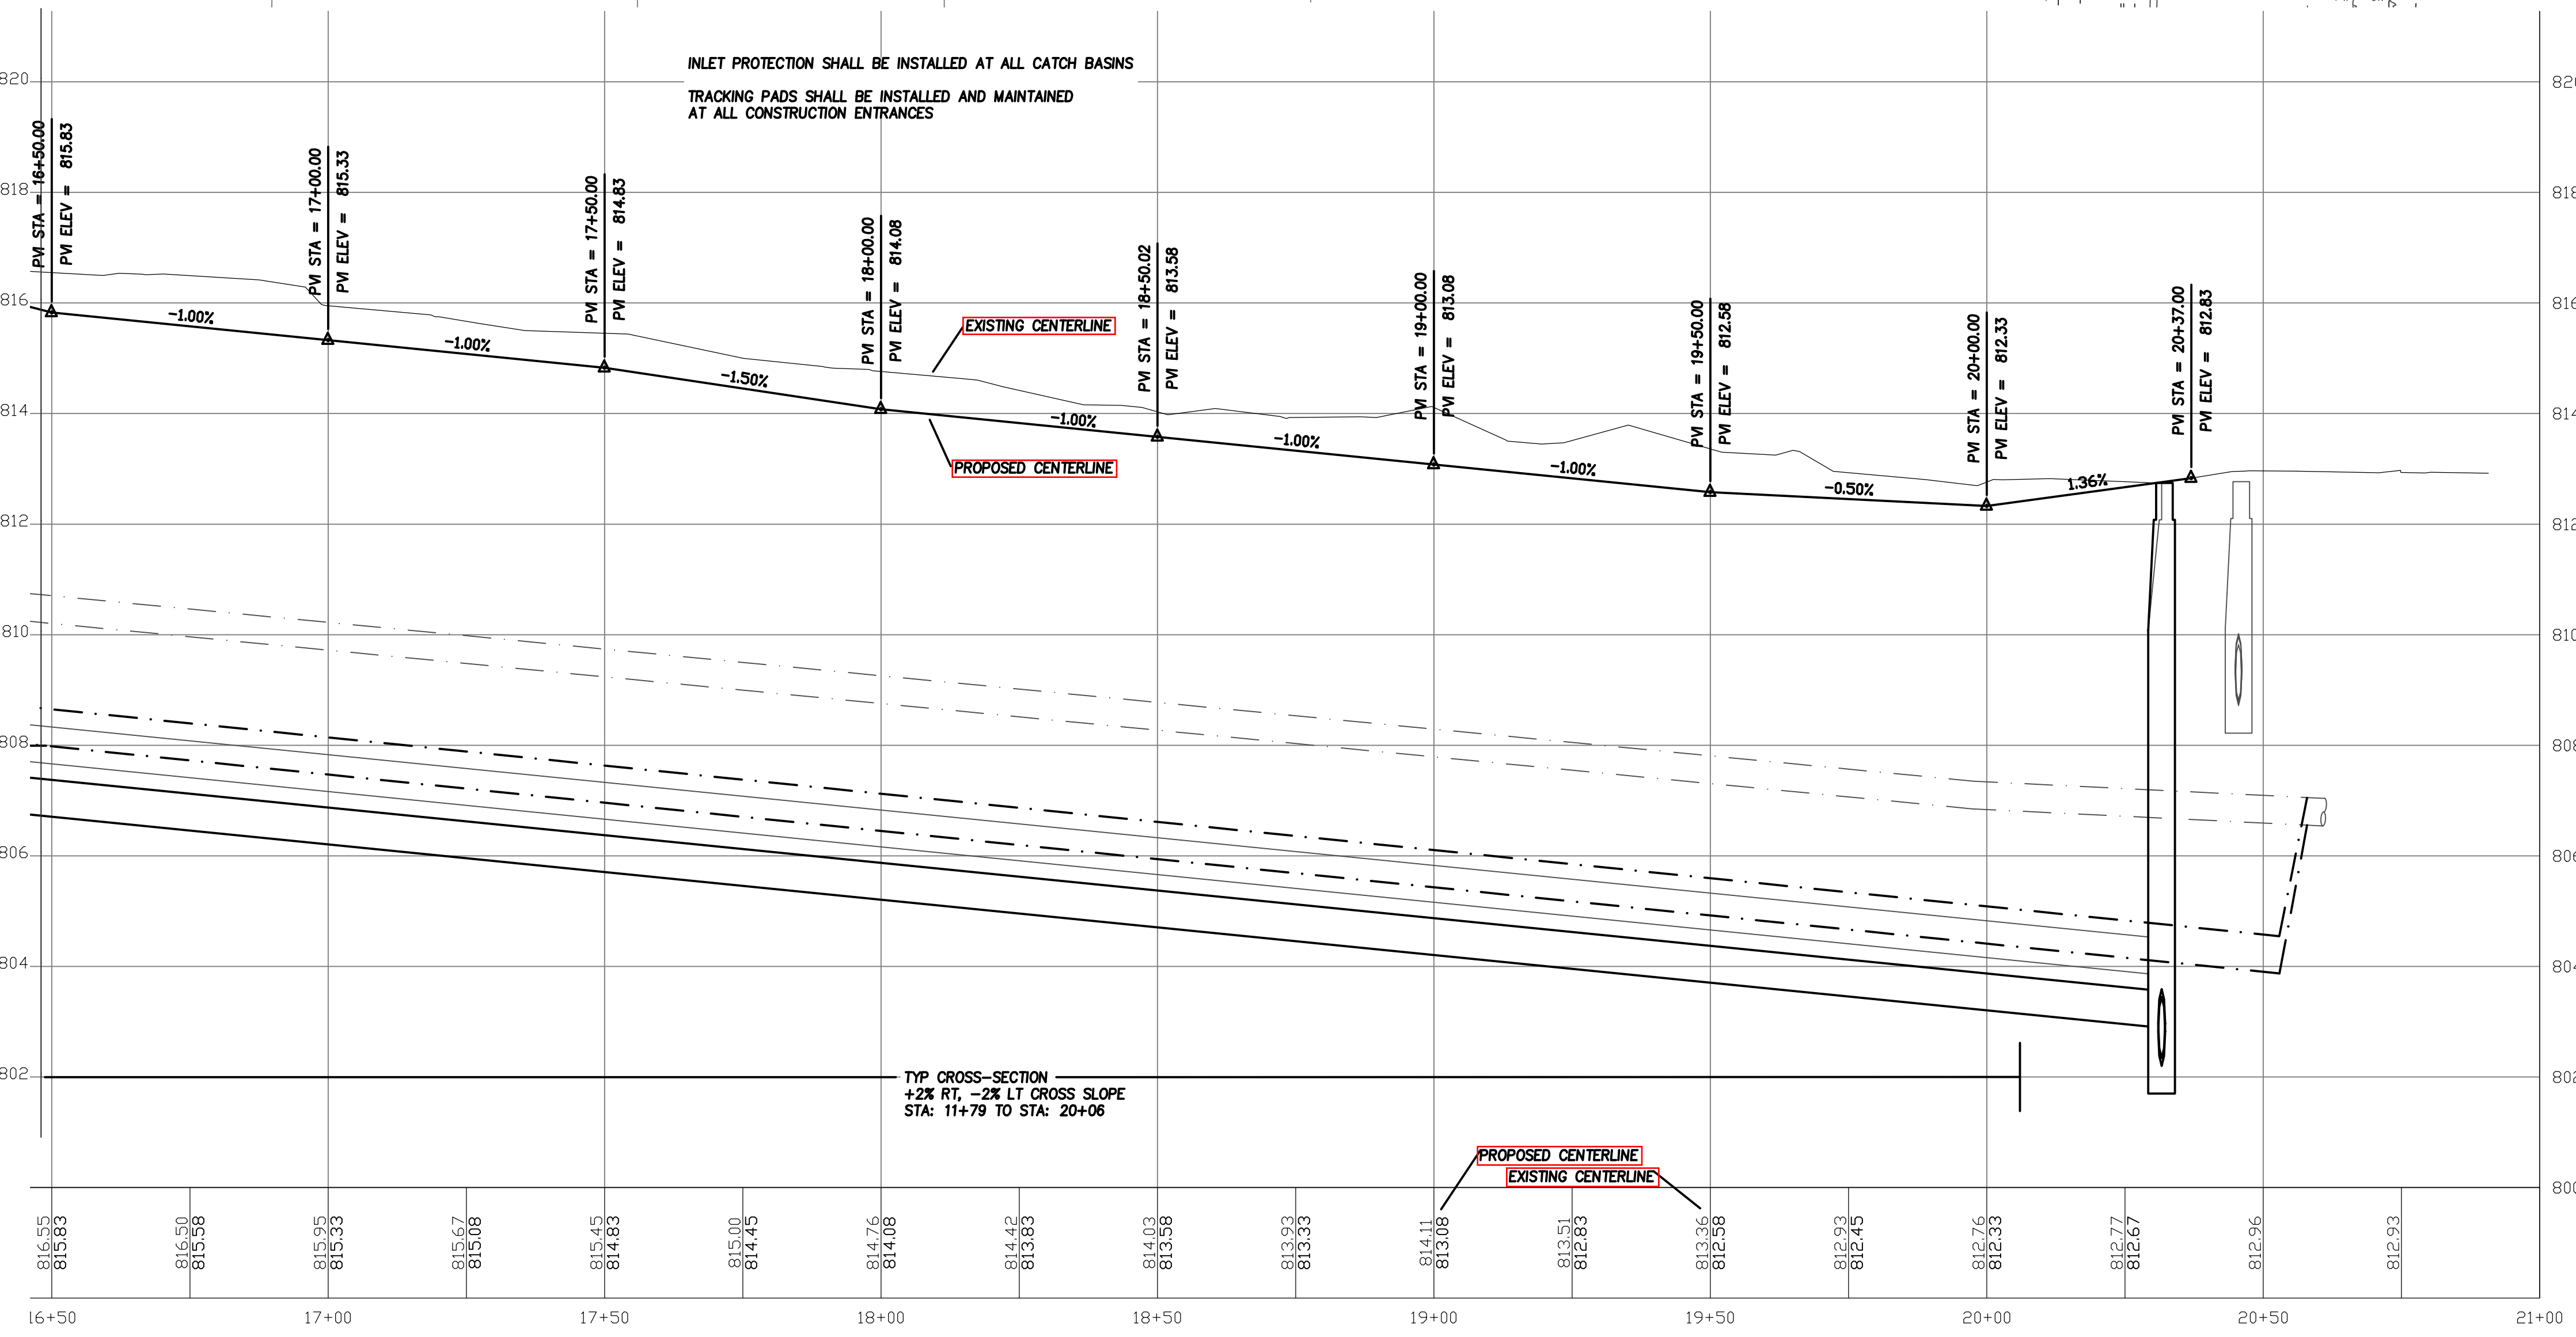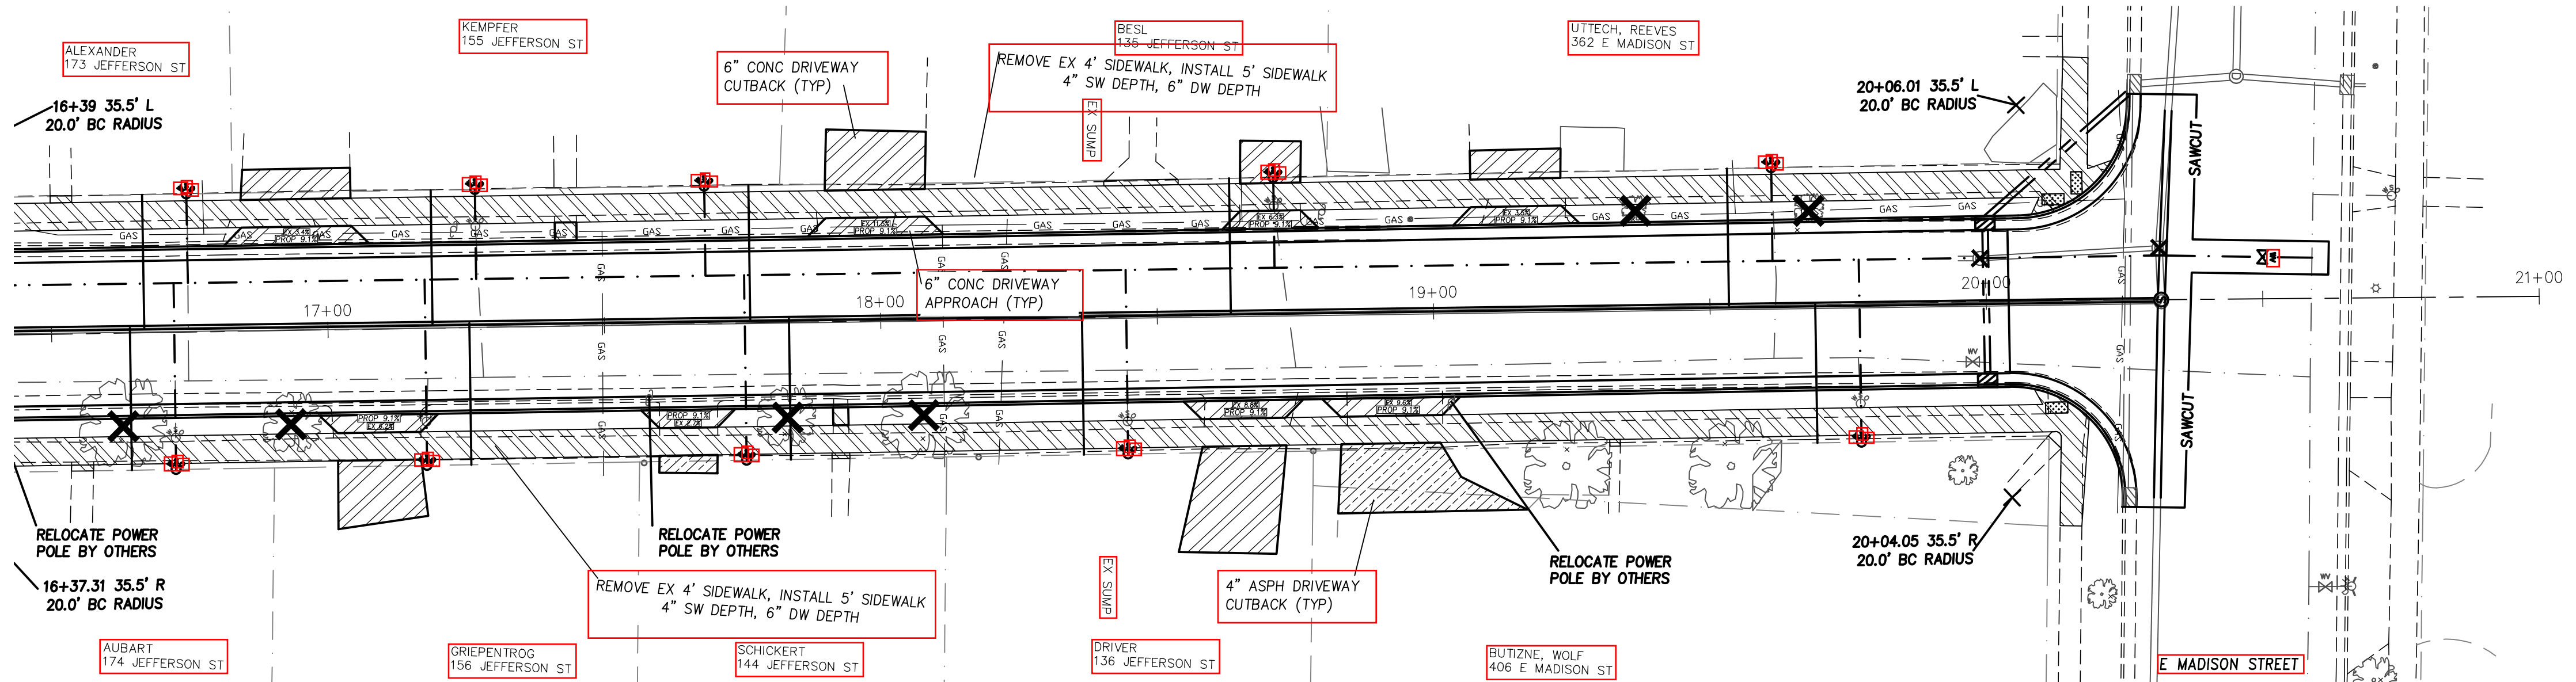

ST. JOHN'S EVANGELICAL LUTHERAN CHURCH
431 E MADISON ST




KUNKEL
engineering
group
107 Parallel Street
Beaver Dam, WI 53916
(920)356-9447
Fax (920)356-9454


DESIGNED BY:	DATE	INITIALS	DATE	INITIALS
JKB	06/2021	JKB	06/2021	JKB
JKB	06/2021	JKB	06/2021	JKB
JKB	06/2021	JKB	06/2021	JKB

NOTE:
1. THE USER SHALL BE RESPONSIBLE FOR VERIFYING THE LOCATION AND DEPTH OF ALL UTILITIES AND STRUCTURES SHOWN ON THESE PLANS. THESE LOCATIONS SHALL NOT BE TAKEN AS CONCLUSIVE. VERIFICATION TO THE SATISFACTION OF THE CONTRACTOR OF THE EXACT LOCATION AND CONDITION OF ALL UTILITIES AND STRUCTURES, WHETHER SHOWN ON THESE PLANS OR NOT, SHALL BE ASSUMED TO BE A PART OF THE CONTRACTOR'S OBLIGATION.
2. ANY STREET RIGHT OF WAY LINES OR PROPERTY LINES SHOWN ON THESE PLANS ARE ONLY GENERAL APPROXIMATIONS OF SAID LINES AND SHOULD NOT BE USED FOR THE PURPOSE OF DETERMINING THE EXACT LOCATION OF ANY PROPERTY OR STRUCTURE. CONSULT WITH THE CITY ENGINEER FOR THE PROJECT NUMBER ON KUNKEL ENGINEERING GROUP.

City of Waterloo, WI
Jefferson Street
Roadway Plan
Sta: 16+50 to Sta: 21+00

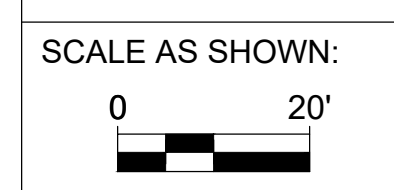

OWNER PROJ NO:
ENGINEER PROJ NO:
SHEET NUMBER:
13 of 22

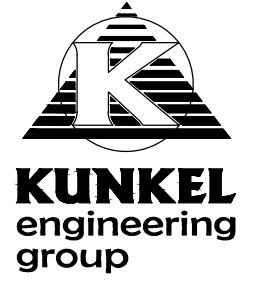


107 Parallel Street
 Beaver Dam, WI 53916
 (920) 356-9447
 Fax (920) 356-9454

DESIGNED BY:	DATE	INITIALS	DATE	INITIALS
JKB	10/2021	JKB	10/2021	JKB

NOTE:
 1. ALL UTILITIES AND/OR STRUCTURES SHOWN ARE THE PROPERTY OF THE CITY OF WATERLOO. THESE LOCATIONS SHALL NOT BE TAKEN AS CONCLUSIVE. VERIFICATION TO THE SATISFACTION OF THE CONTRACTOR OF THE EXACT LOCATION AND CONDITION OF ALL UTILITIES AND/OR STRUCTURES, WHETHER SHOWN ON THESE PLANS OR NOT, SHALL BE ASSUMED TO BE A PART OF THE CONTRACTOR'S OBLIGATION. NO LIABILITY SHALL BE ASSUMED FOR ANY INACCURACIES OR OMISSIONS OF SAID LINES OR STRUCTURES UNLESS SPECIFICALLY NOTED OTHERWISE ON THESE PLANS.
 2. ANY STREET RIGHT OF WAY LINES OR PROPERTY LINES SHOWN ON THESE PLANS ARE ONLY GENERAL APPROXIMATIONS OF SAID LINES AND ARE NOT TO BE USED FOR ANY PURPOSE WITHOUT FIRST CONSULTING WITH THE CITY ENGINEER OR THE PROJECT ENGINEER AT KUNKEL ENGINEERING GROUP.



City of Waterloo, WI
 Leschinger Street
 Sewer, Water and Storm Plan
 Sta: 0+00 to Sta: 5+50

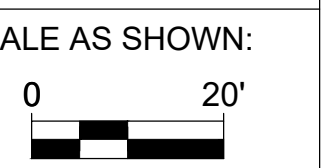


OWNER PROJ NO:

ENGINEER PROJ NO:
 KU21.1024.00

SHEET NUMBER:
 14 of 22

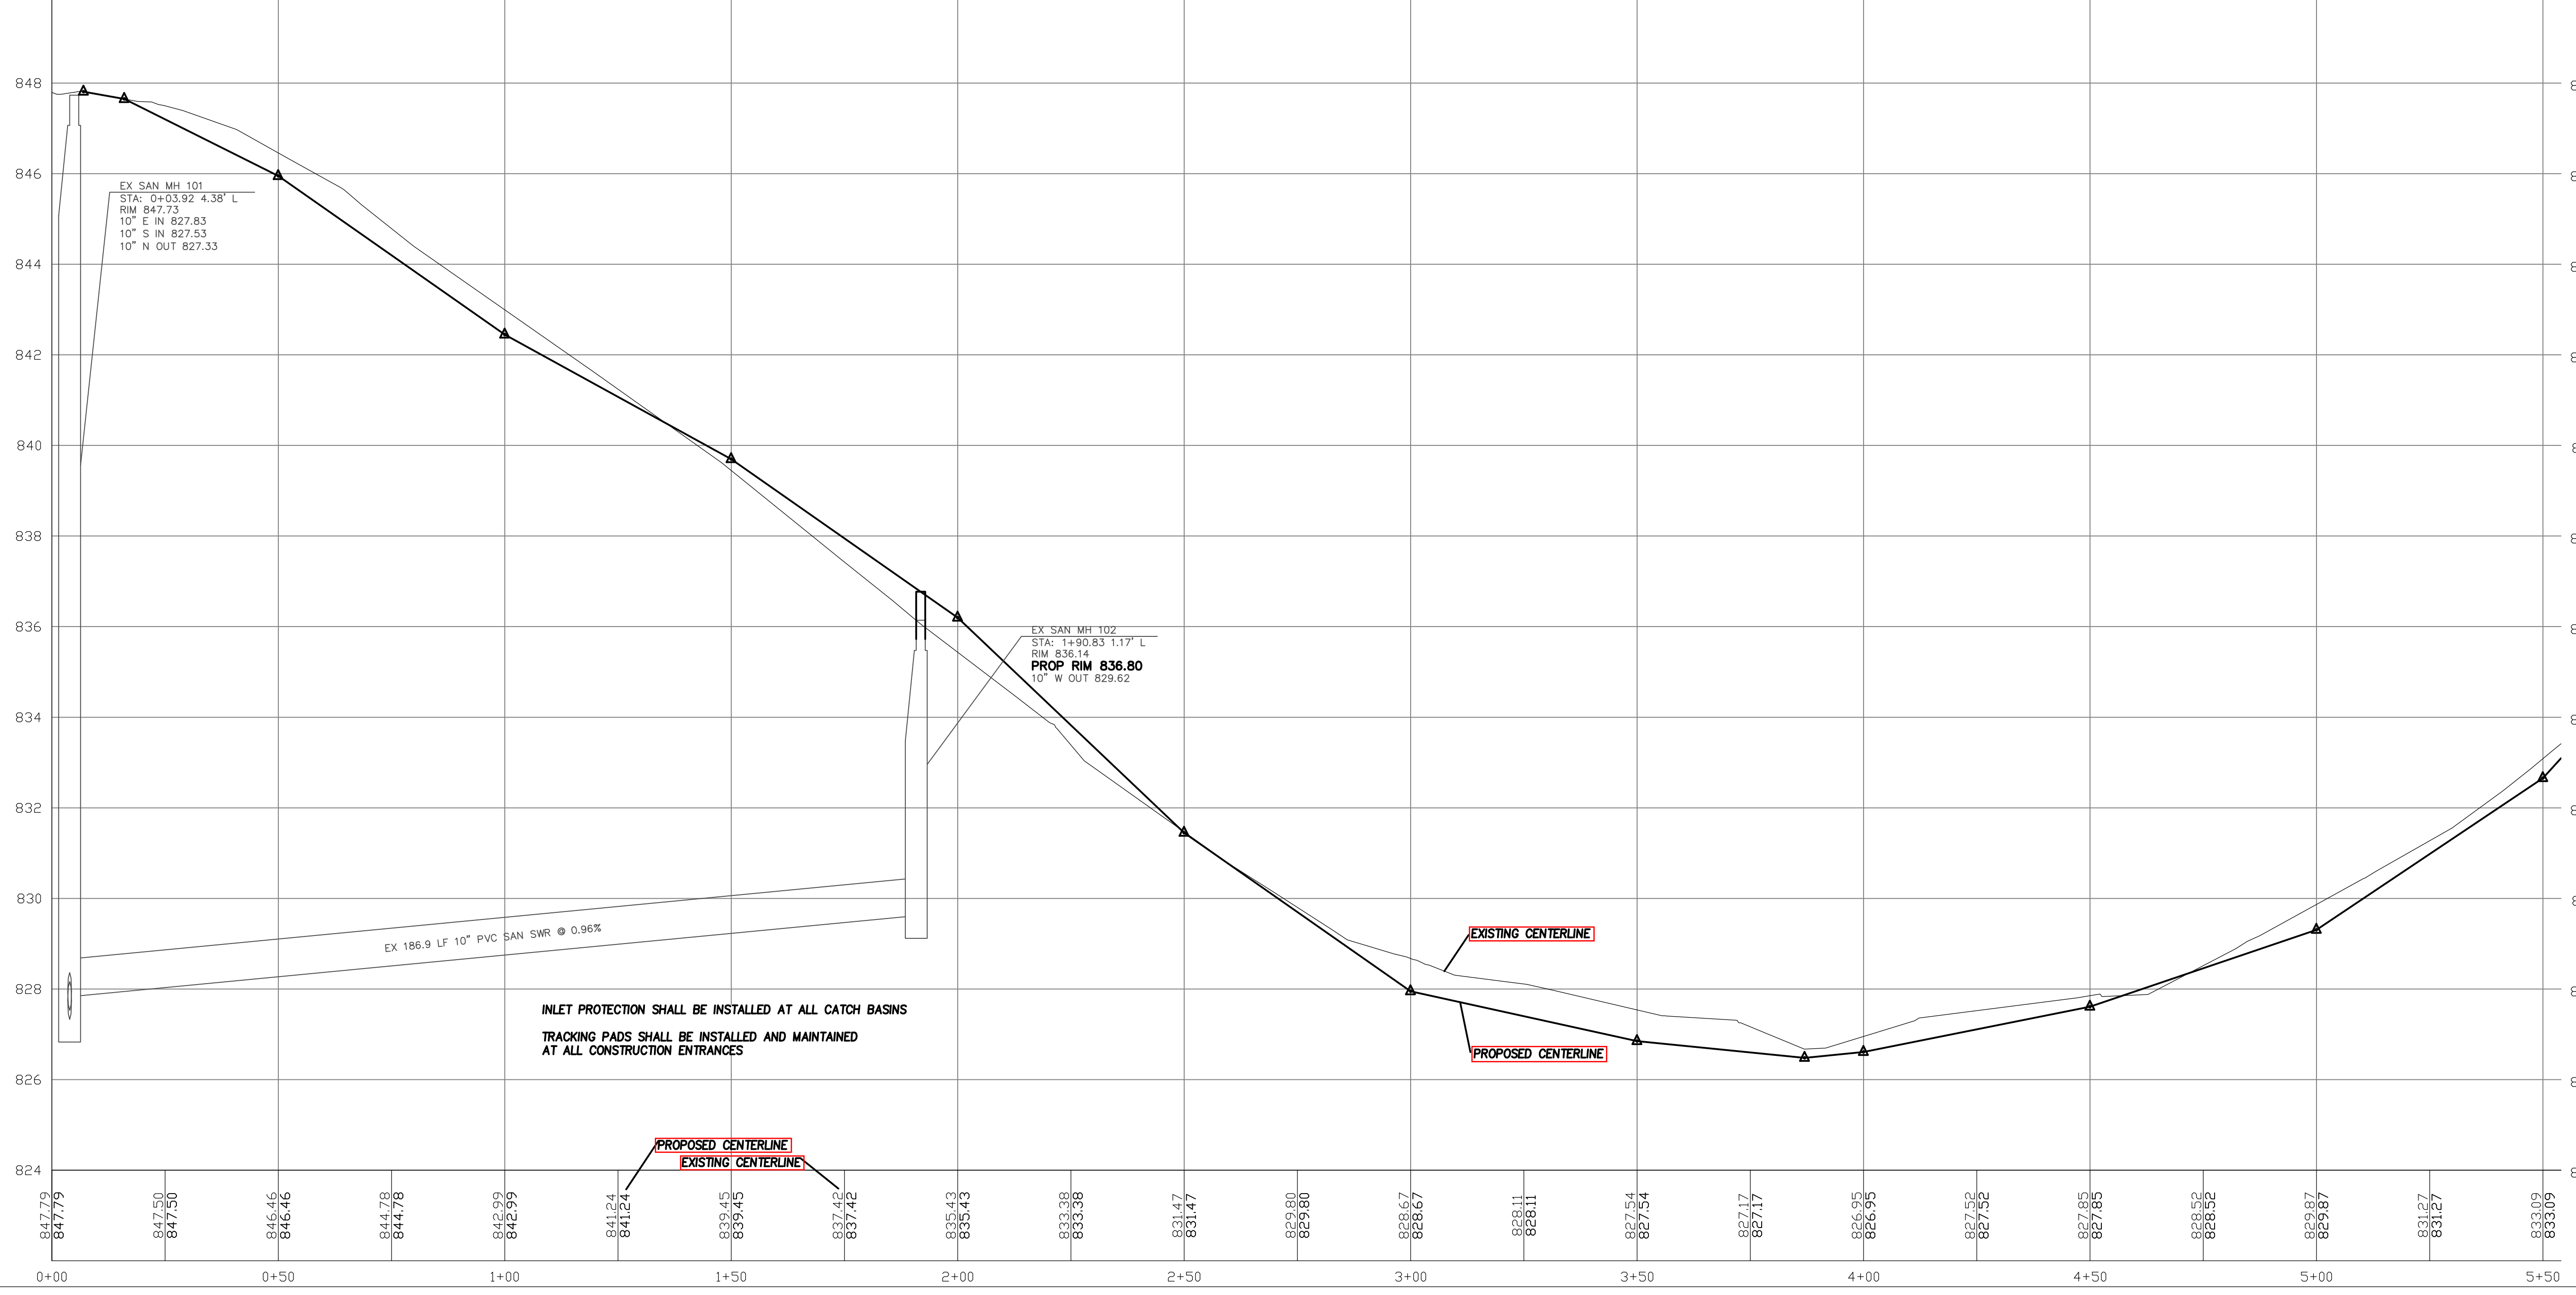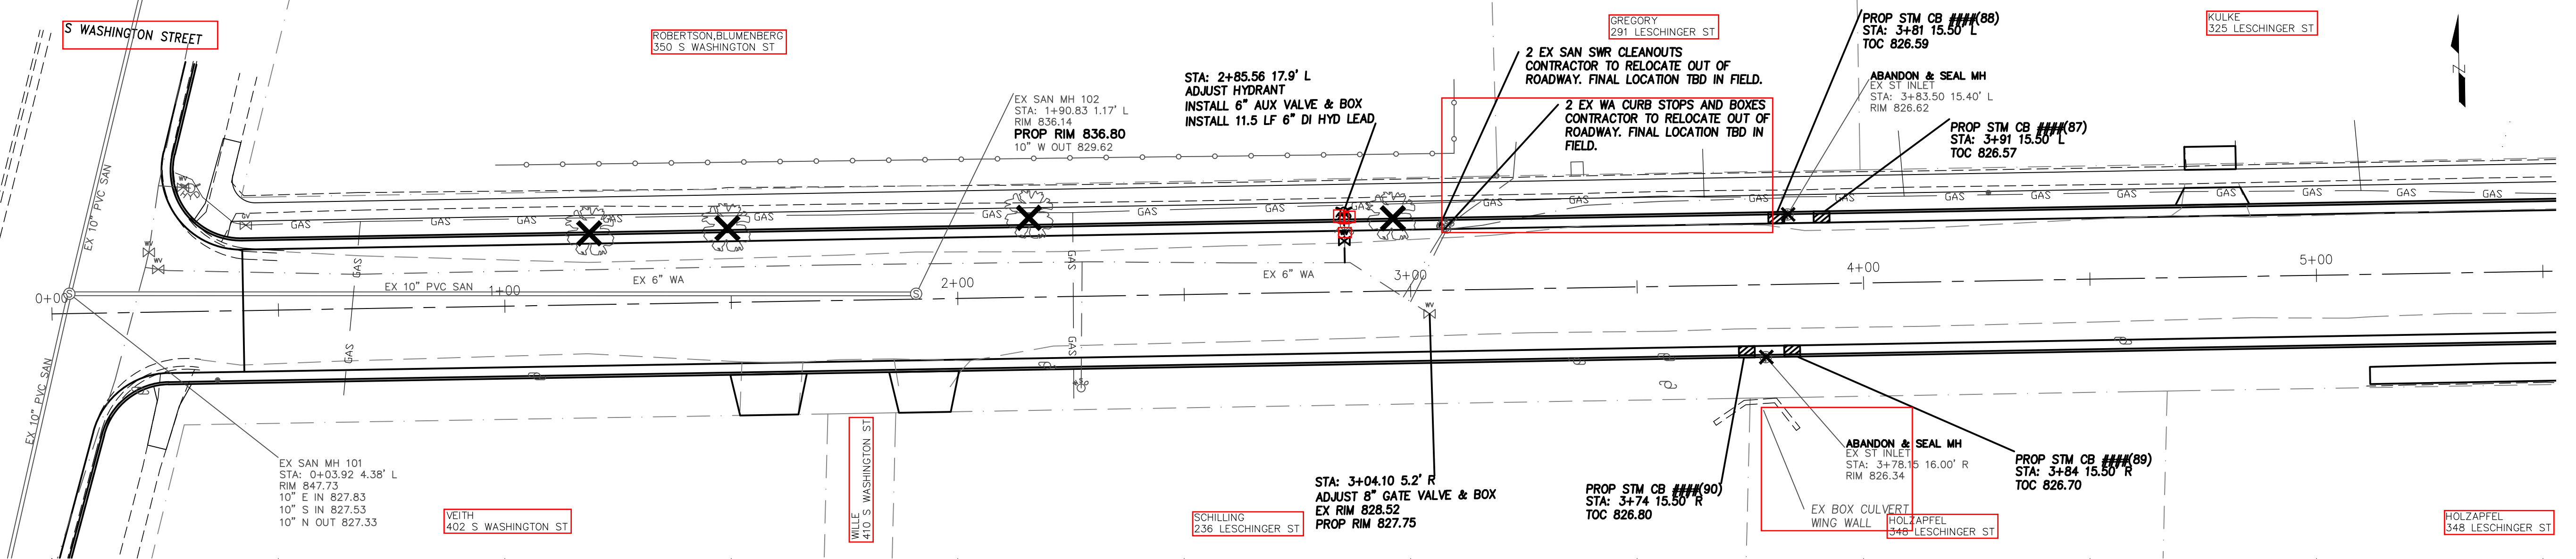

INLET PROTECTION SHALL BE INSTALLED AT ALL CATCH BASINS
 TRACKING PADS SHALL BE INSTALLED AND MAINTAINED
 AT ALL CONSTRUCTION ENTRANCES

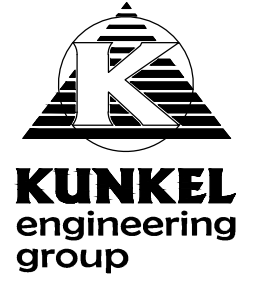

107 Parallel Street
 Beaver Dam, WI 53916
 (920) 356-9447
 Fax (920) 356-9454

DESIGNED BY:	INITIALS	DATE
JKB	###	10/2021
DRAWN BY: <td>###</td> <td>10/2021</td>	###	10/2021
CHECKED BY: <td>###</td> <td>###</td>	###	###
APPROVED BY: <td>###</td> <td>###</td>	###	###

1st REVISION BY:	INITIALS	DATE
###	###	###
2nd REVISION BY:	INITIALS	DATE
###	###	###
ASBUILT BY:	INITIALS	DATE
###	###	###

NOTE:
 1. ALL UTILITIES AND STRUCTURES SHOWN ARE THE PROPERTY OF THE CITY OF WATERLOO. THESE LOCATIONS SHALL NOT BE TAKEN AS CONCLUSIVE. VERIFICATION TO THE SATISFACTION OF THE CONTRACTOR OF THE EXACT LOCATION AND CONDITION OF ALL UTILITIES AND STRUCTURES, WHETHER SHOWN ON THESE PLANS OR NOT, SHALL BE ASSUMED TO BE A PART OF THE CONTRACTOR'S OBLIGATION.
 2. ANY STREET RIGHT OF WAY LINES OR PROPERTY LINES SHOWN ON THESE PLANS ARE ONLY GENERAL APPROXIMATIONS OF SAID LINES AND SHOULD NOT BE USED FOR ANY PURPOSE WITHOUT FIRST CONSULTING WITH THE CITY ENGINEER OR THE PROJECT ENGINEER AT KUNKEL ENGINEERING GROUP.

City of Waterloo, WI
 Leschinger Street
 Sewer, Water and Storm Plan
 Sta: 5+50 to Sta: 8+50



SCALE AS SHOWN:




OWNER PROJ NO:

ENGINEER PROJ NO:
 KU21.1024.00

SHEET NUMBER:
 15 of 22

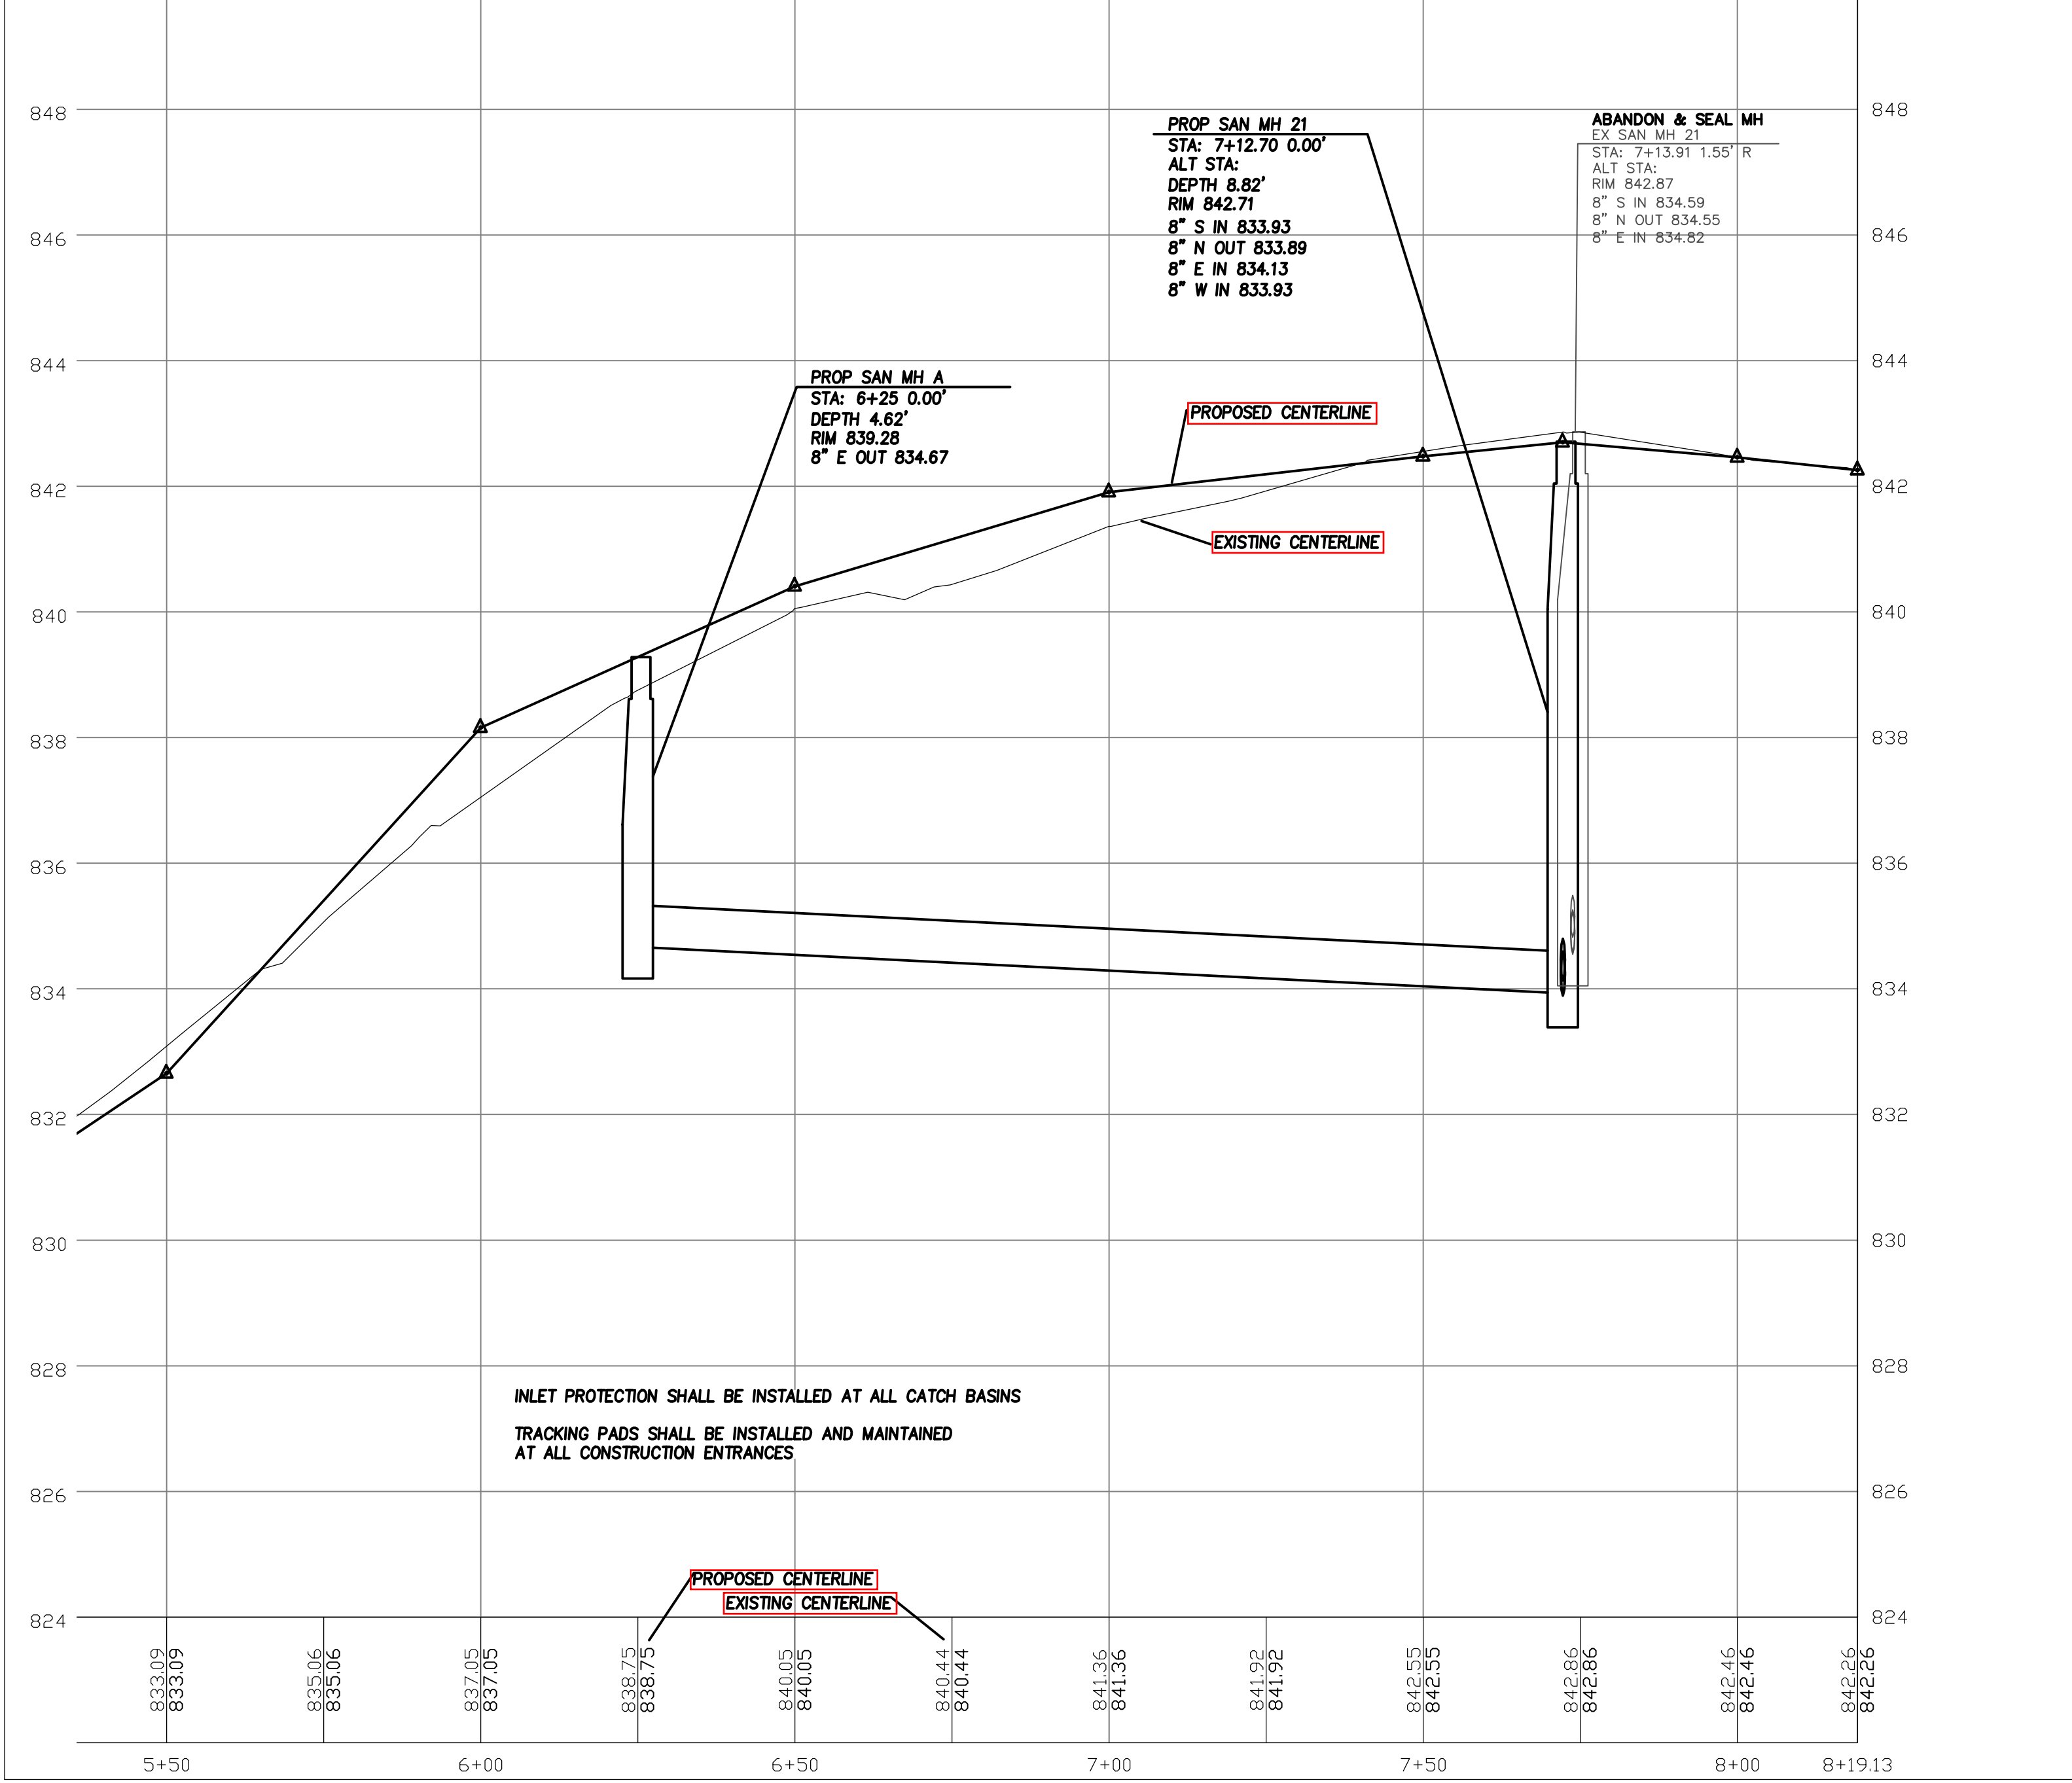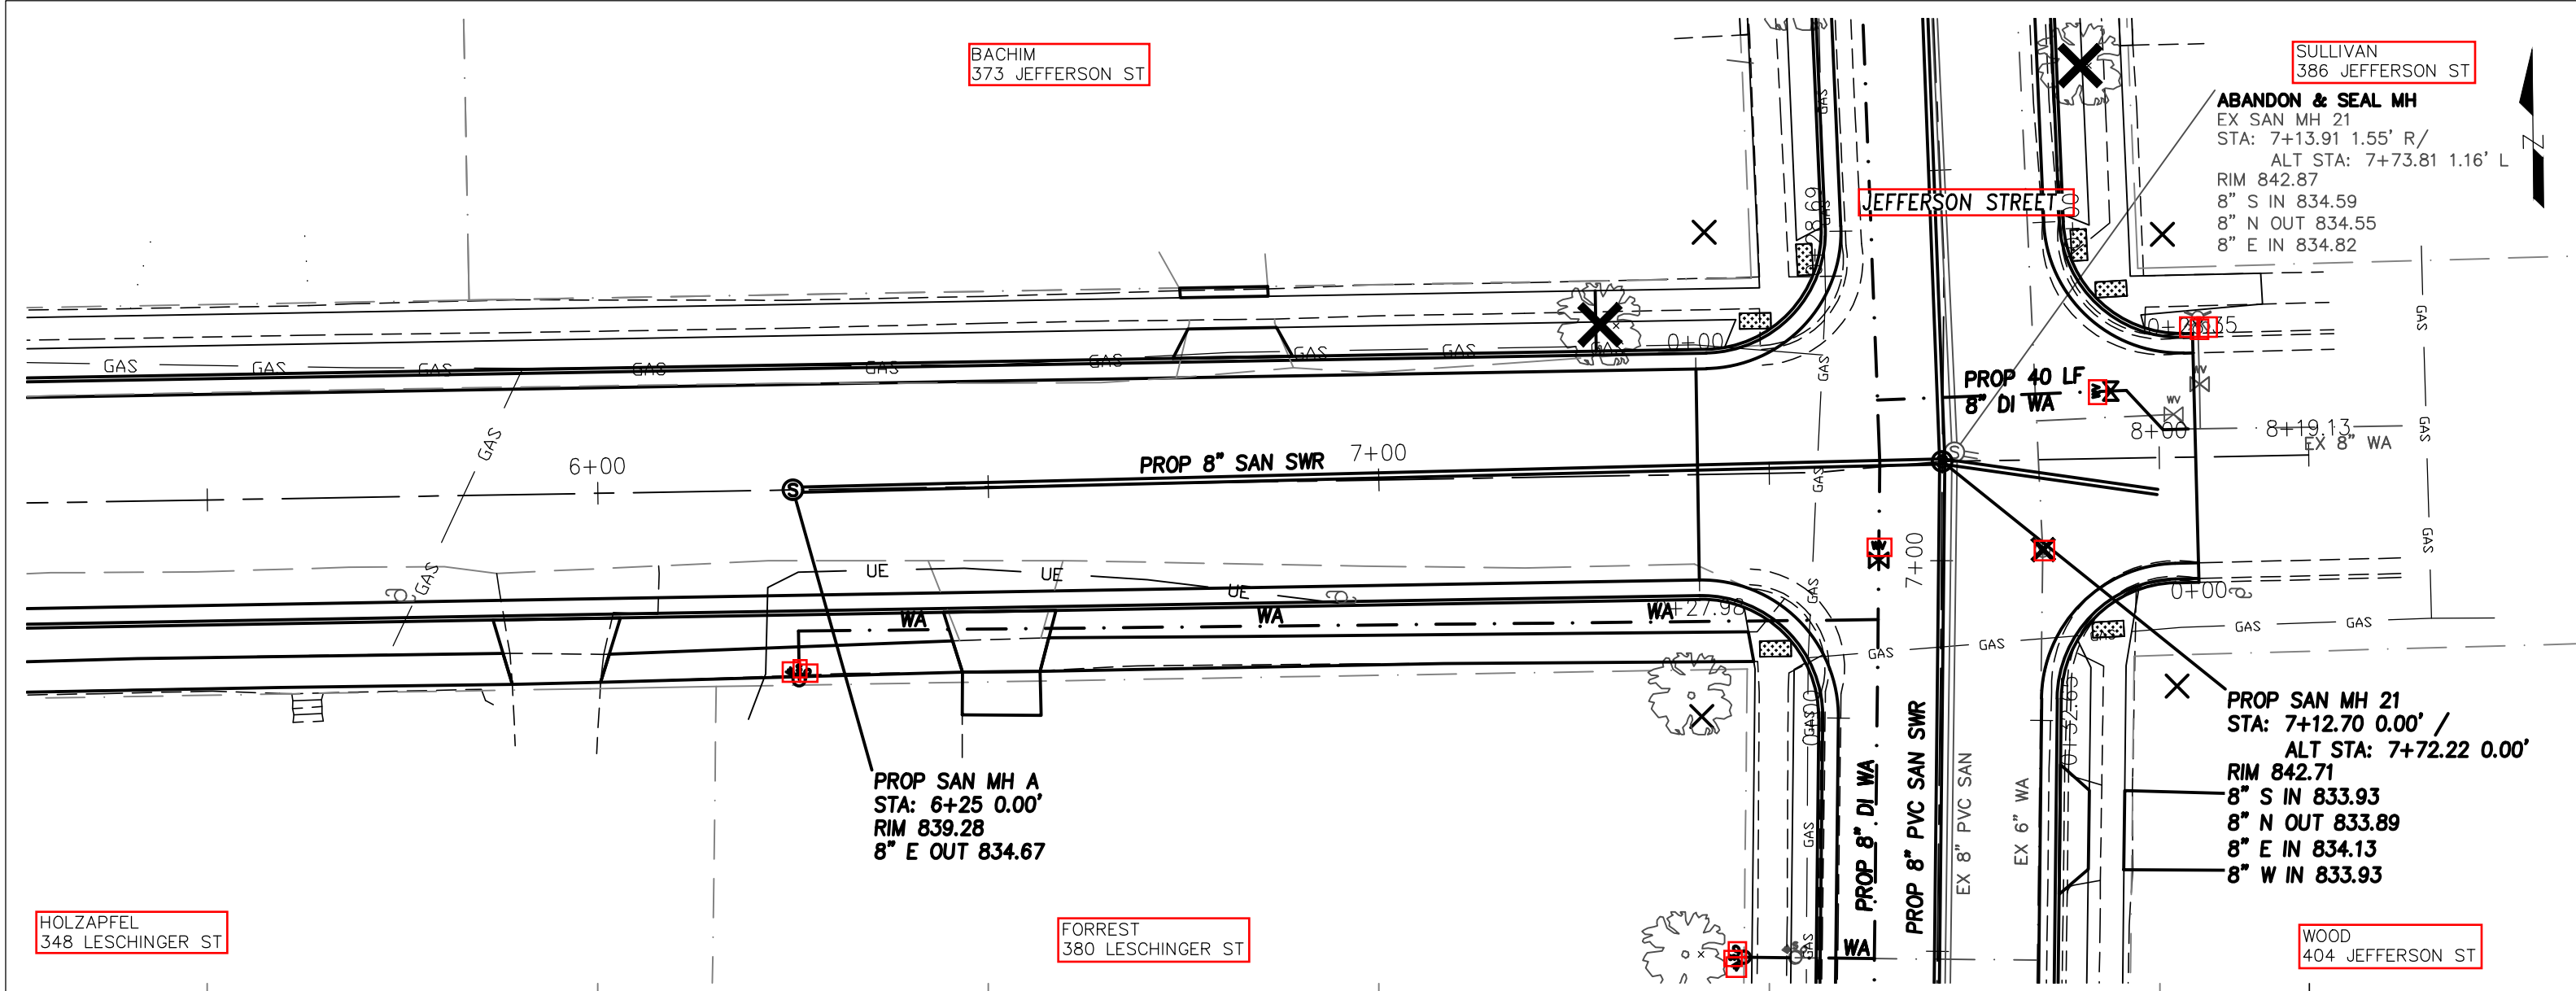

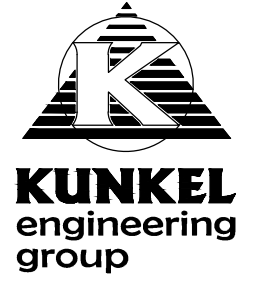


107 Parallel Street
Beaver Dam, WI 53916
(920) 356-9447
Fax (920) 356-9454

DESIGNED BY:	DATE	INITIALS	DATE	INITIALS
JKB	10/2021	###	###	###
JKB	10/2021	###	###	###
JKB	###	###	###	###
JKB	###	###	###	###

NOTE:
1. UTILITIES AND STRUCTURES SHOWN ARE BEYOND THE CONTRACTOR'S RESPONSIBILITY. THESE LOCATIONS SHALL NOT BE TAKEN AS CONCLUSIVE. VERIFICATION OF THE EXACT LOCATION AND DEPTH OF ALL UTILITIES AND STRUCTURES, WHETHER SHOWN ON THESE PLANS OR NOT, SHALL BE ASSUMED TO BE A PART OF THE CONTRACTOR'S OBLIGATION. ANY STREET RIGHT OF WAY LINES OR PROPERTY LINES SHOWN ON THESE PLANS ARE ONLY GENERAL APPROXIMATIONS OF SAID LINES AND SHOULD NOT BE USED FOR ANY PURPOSE WITHOUT FIRST CONSULTING WITH THE CITY ENGINEER OR THE PROJECT ENGINEER AT KUNKEL ENGINEERING GROUP.



City of Waterloo, WI
Leschinger Street
Roadway Plan
Sta: 0+00 to Sta: 5+50


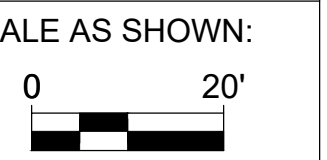


OWNER PROJ NO:

ENGINEER PROJ NO:
KU21.1024.00


SHEET NUMBER:
16 of 22

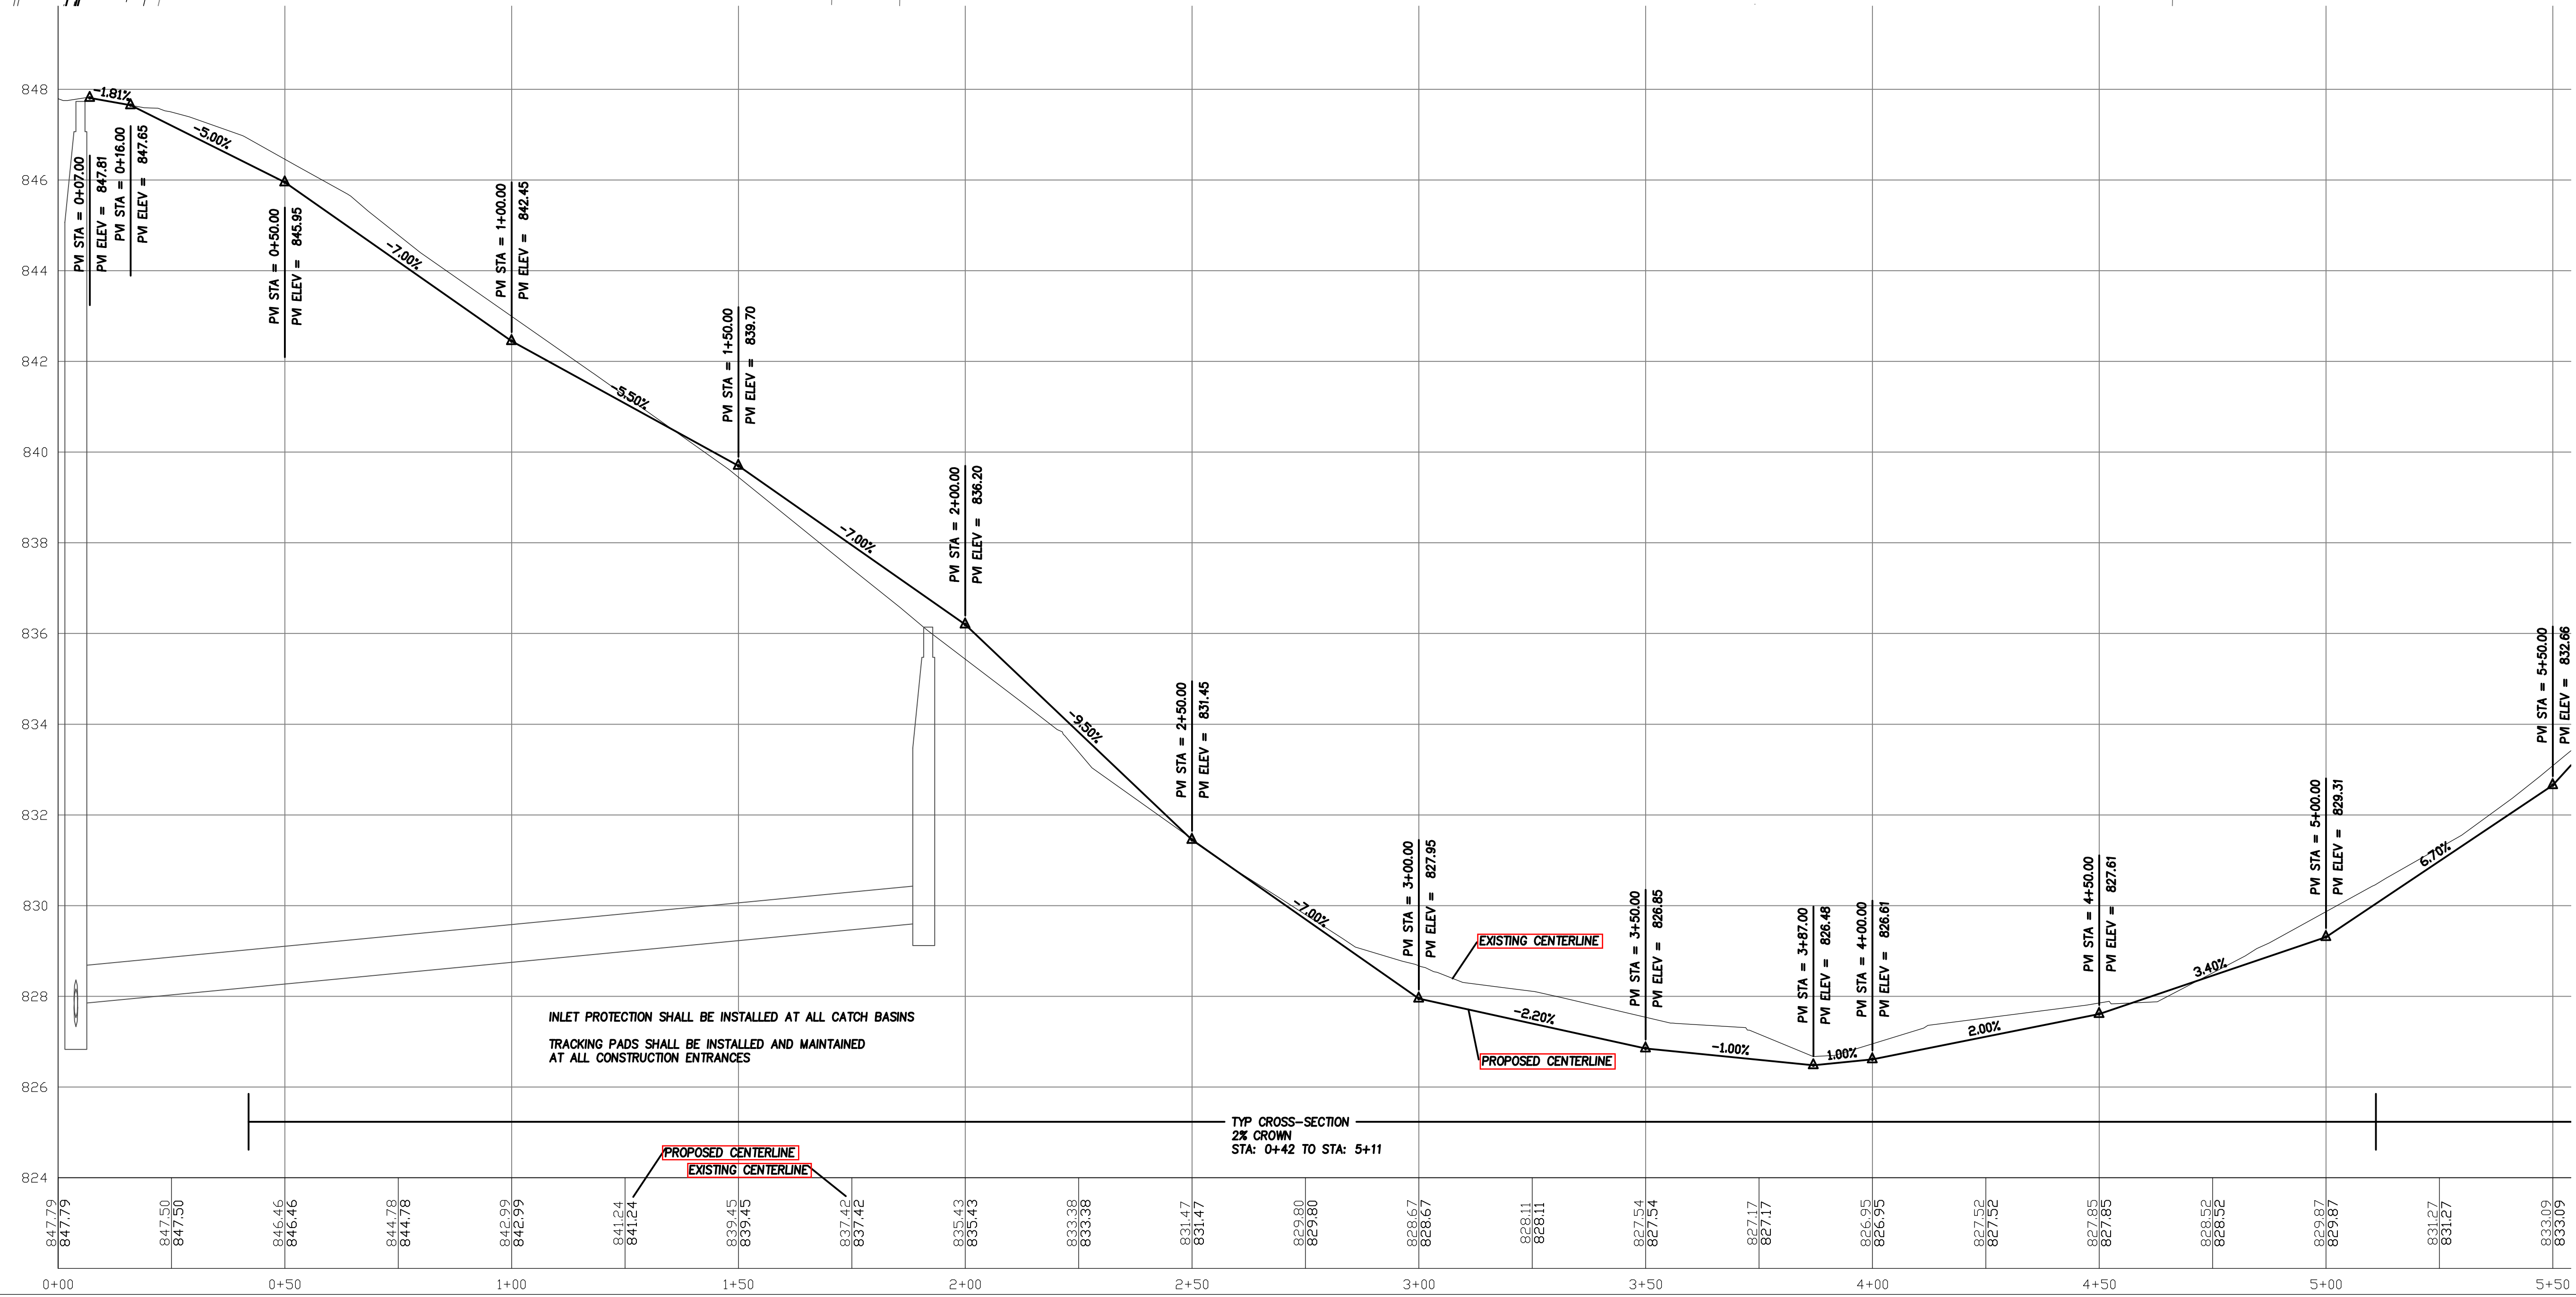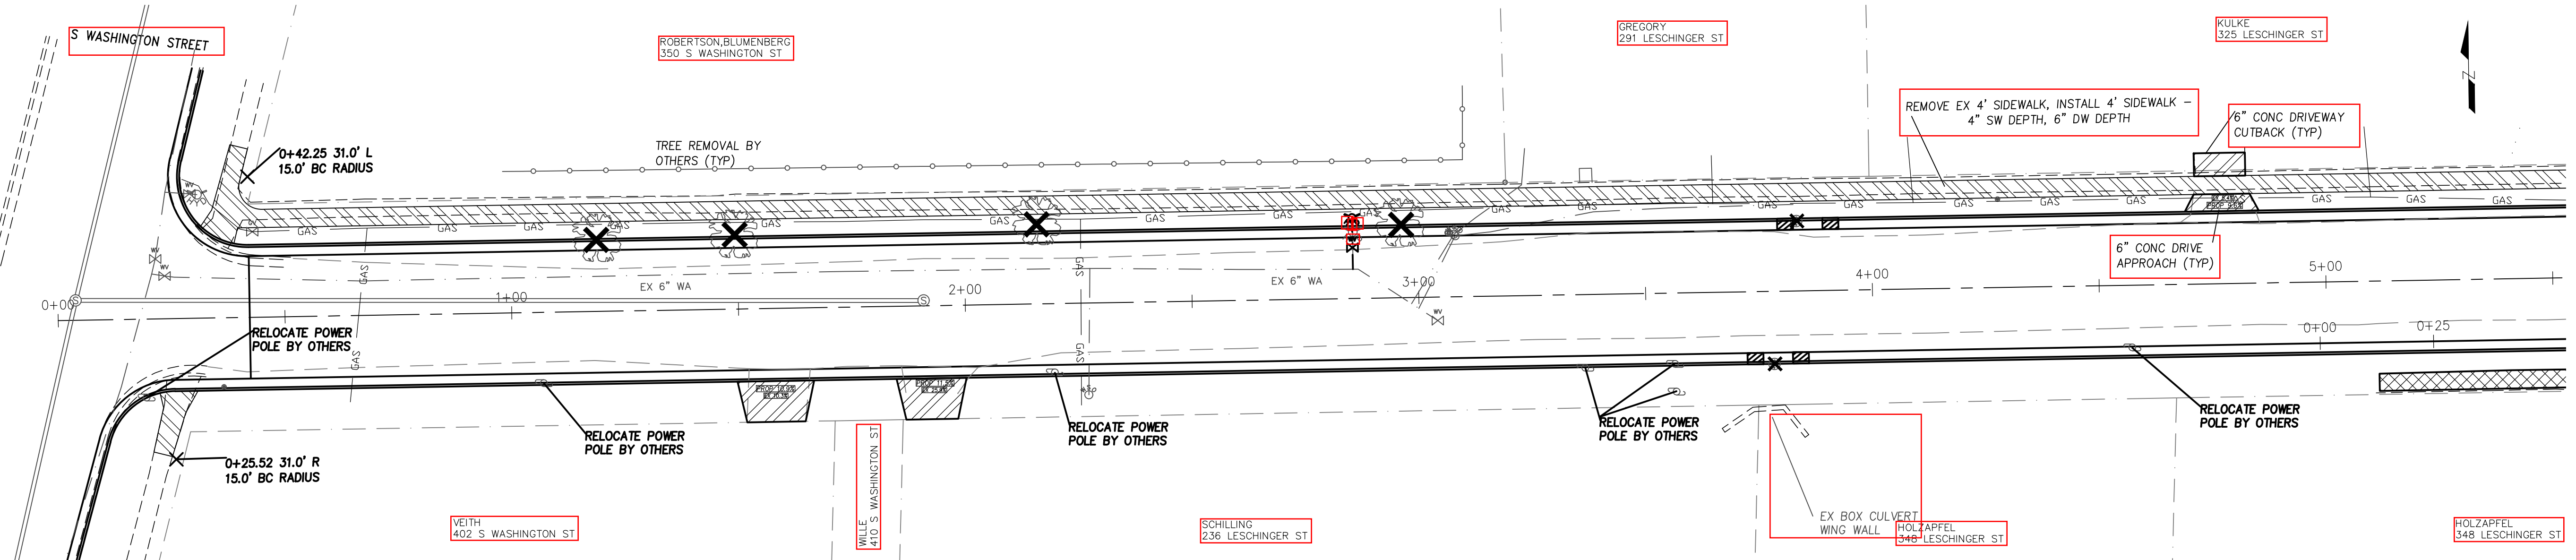

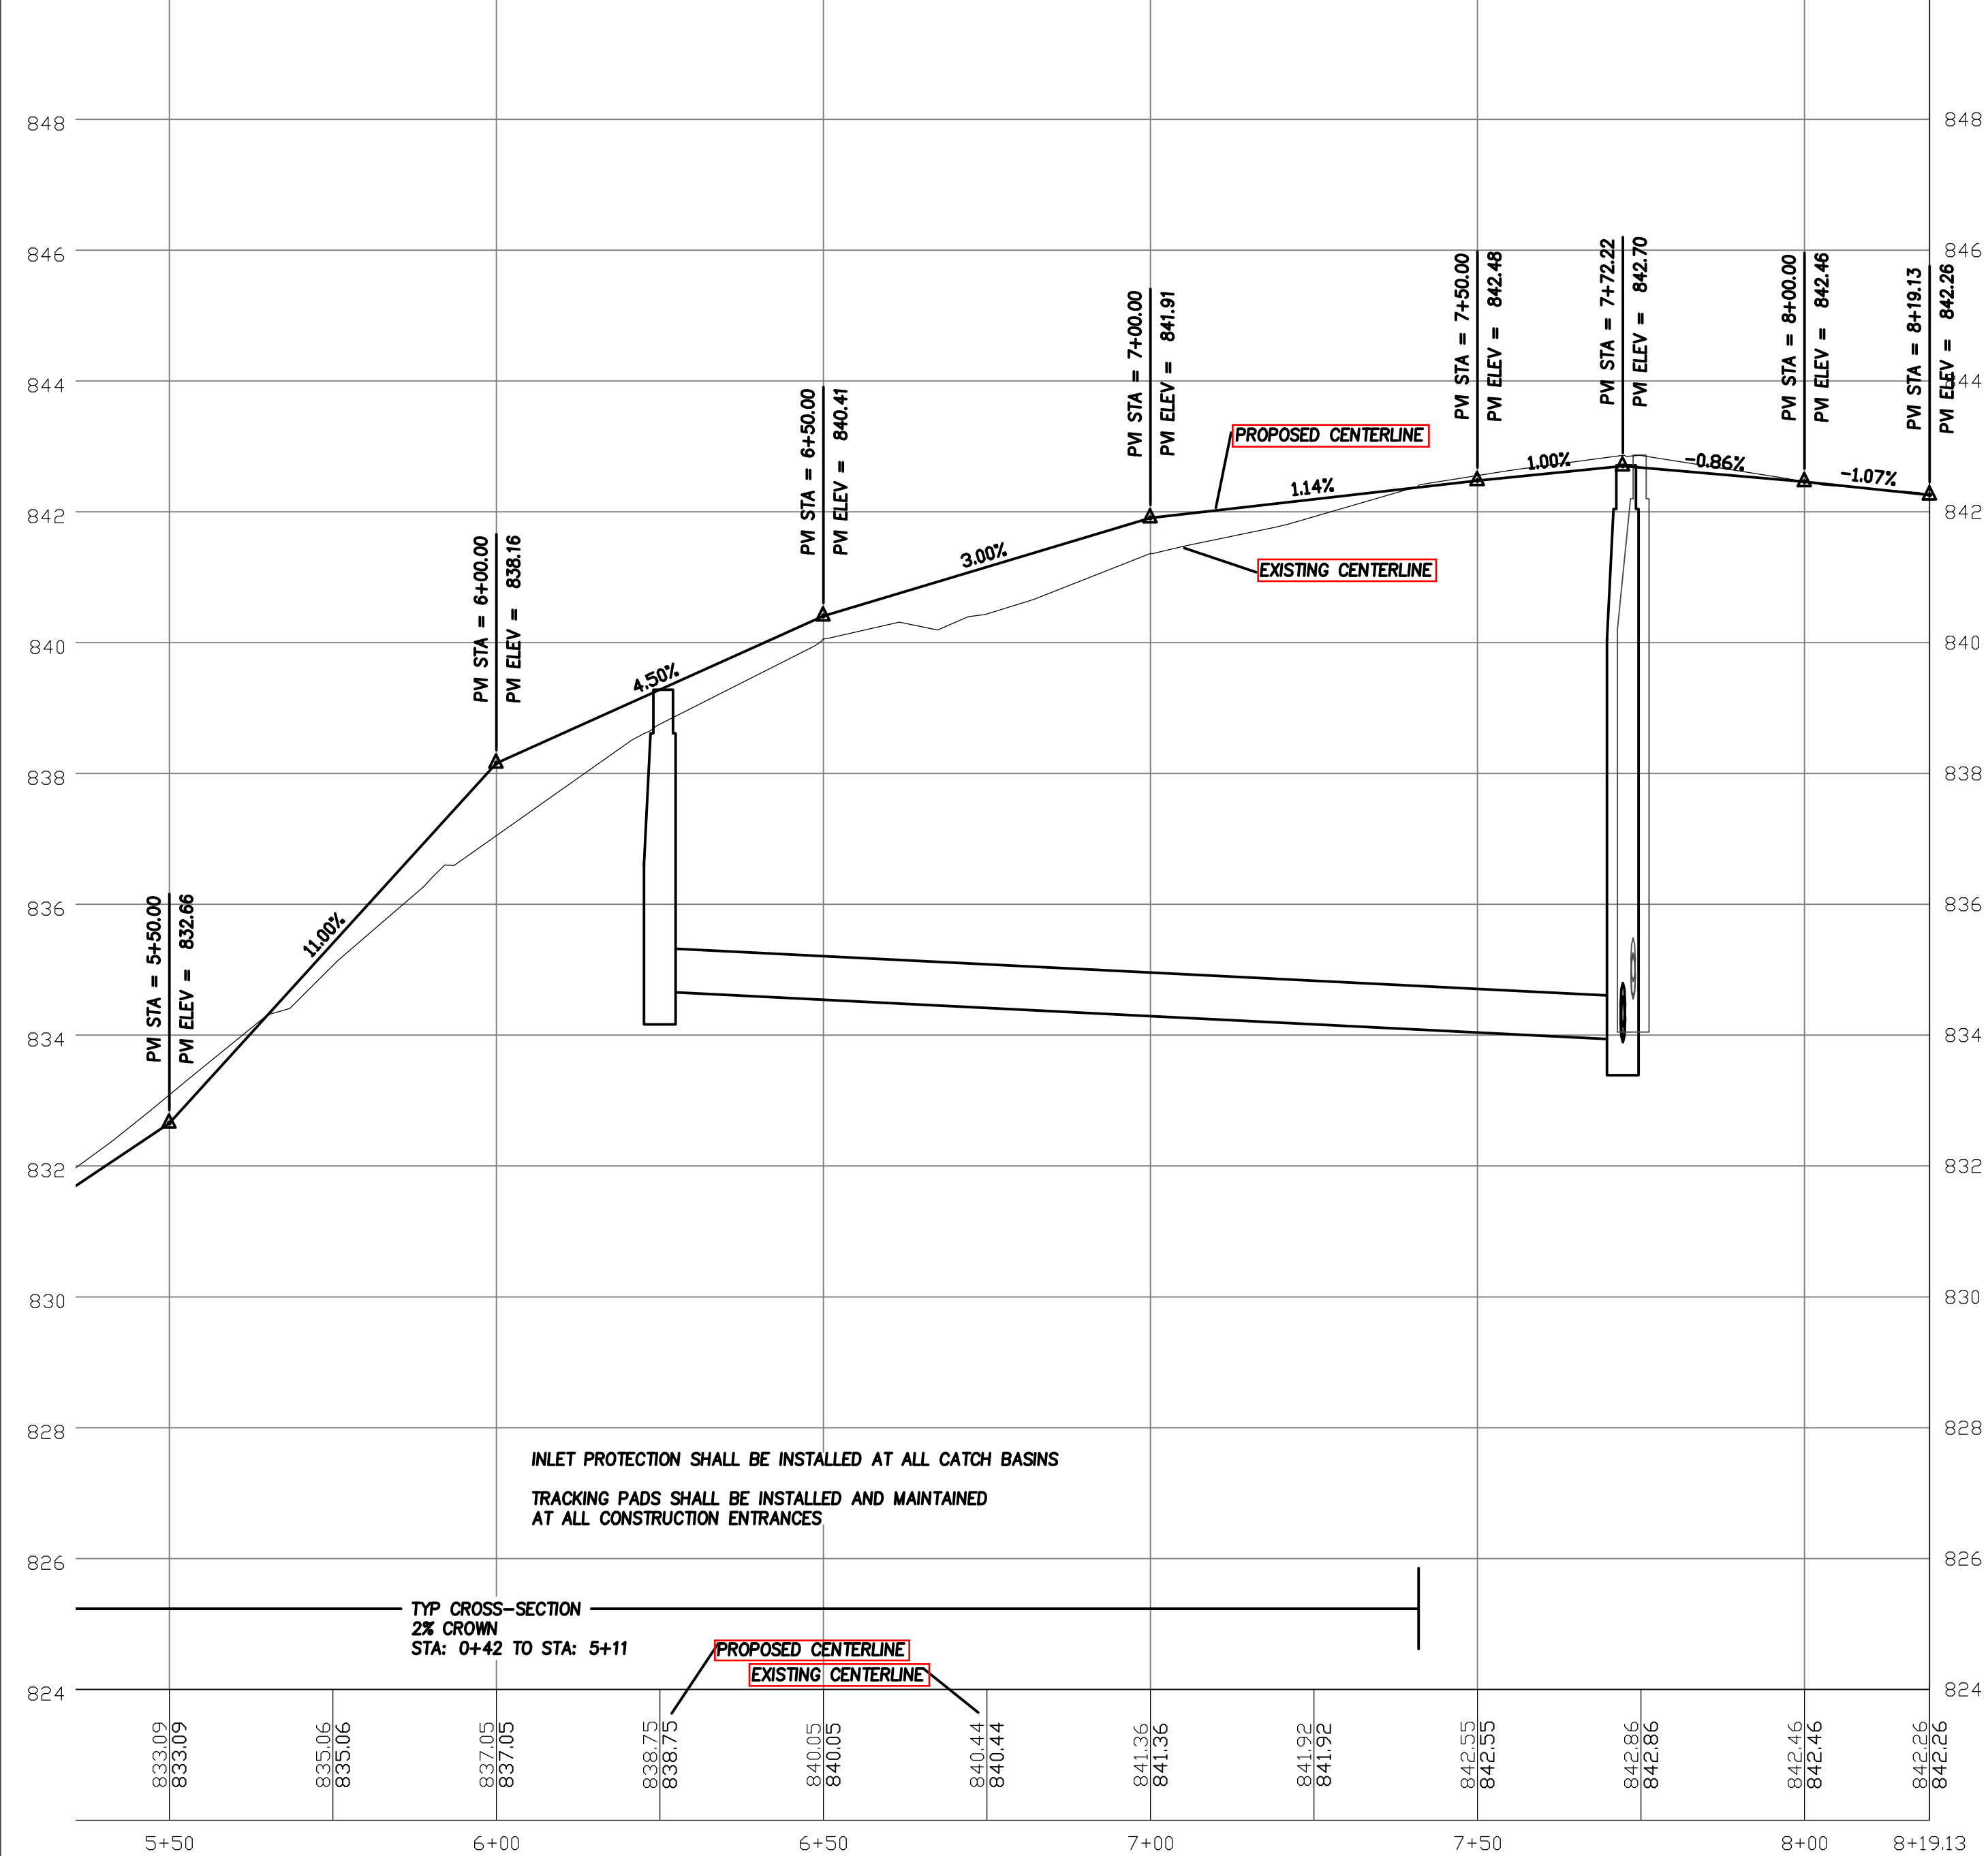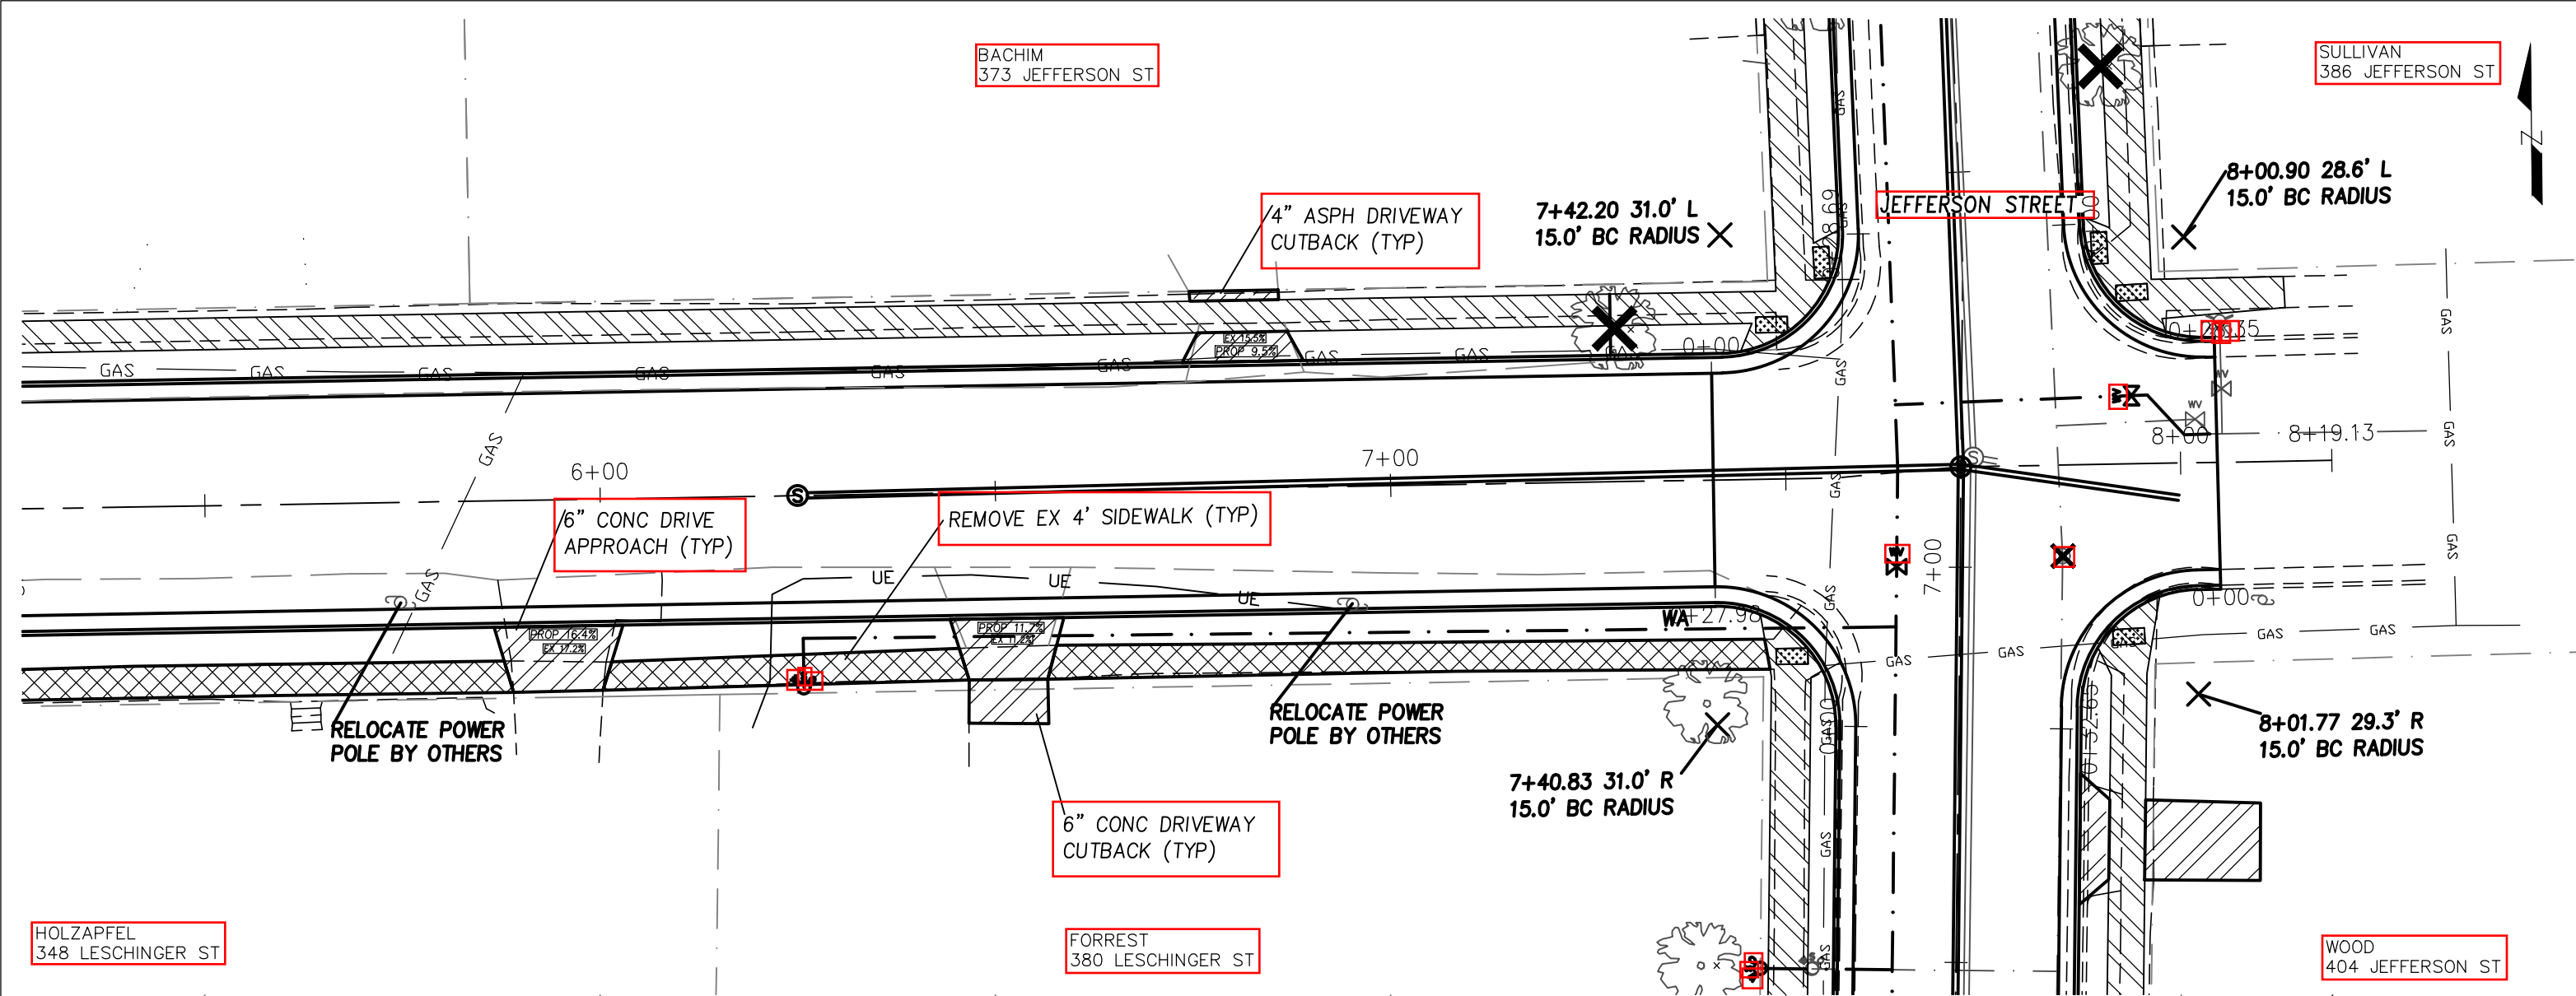

INLET PROTECTION SHALL BE INSTALLED AT ALL CATCH BASINS
 TRACKING PADS SHALL BE INSTALLED AND MAINTAINED
 AT ALL CONSTRUCTION ENTRANCES

TYP CROSS-SECTION
 2% CROWN
 STA: 0+42 TO STA: 5+11

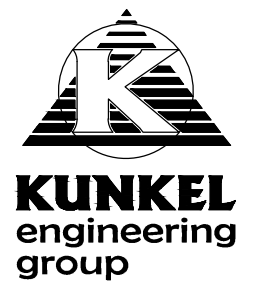


107 Parallel Street
 Beaver Dam, WI 53916
 (920) 356-9447
 Fax (920) 356-9454

DESIGNED BY:	DATE	INITIALS	DATE	INITIALS
JKB	10/2021	JKB	10/2021	JKB
1st REVISION BY:		1st REVISION BY:		
JKB		JKB		
2nd REVISION BY:		2nd REVISION BY:		
JKB		JKB		
APPROVED BY:		APPROVED BY:		

NOTE:
 1. ALL UTILITIES AND STRUCTURES SHOWN ARE THE PROPERTY OF THE CITY OF WATERLOO. THESE LOCATIONS SHALL NOT BE TAKEN AS CONCLUSIVE. VERIFICATION TO THE SATISFACTION OF THE CONTRACTOR OF THE EXACT LOCATION AND CONDITION OF ALL UTILITIES AND STRUCTURES, WHETHER SHOWN ON THESE PLANS OR NOT, SHALL BE ASSUMED TO BE A PART OF THE CONTRACTOR'S OBLIGATION.
 2. ANY STREET RIGHT OF WAY LINES OR PROPERTY LINES SHOWN ON THESE PLANS ARE ONLY GENERAL APPROXIMATIONS OF SAID LINES AND SHOULD NOT BE USED FOR ANY PURPOSE WITHOUT FIRST CONSULTING WITH THE CITY ENGINEER OR THE PROJECT ENGINEER AT KUNKEL ENGINEERING GROUP.




City of Waterloo, WI
 Leschinger Street
 Roadway Plan
 Sta: 5+50 to Sta: 8+50

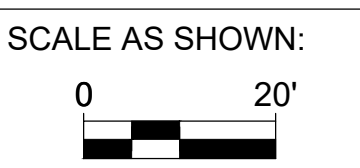

OWNER PROJ NO:

ENGINEER PROJ NO:
 KU21.1024.00

SHEET NUMBER:
 17 of 22

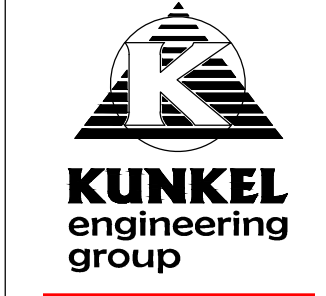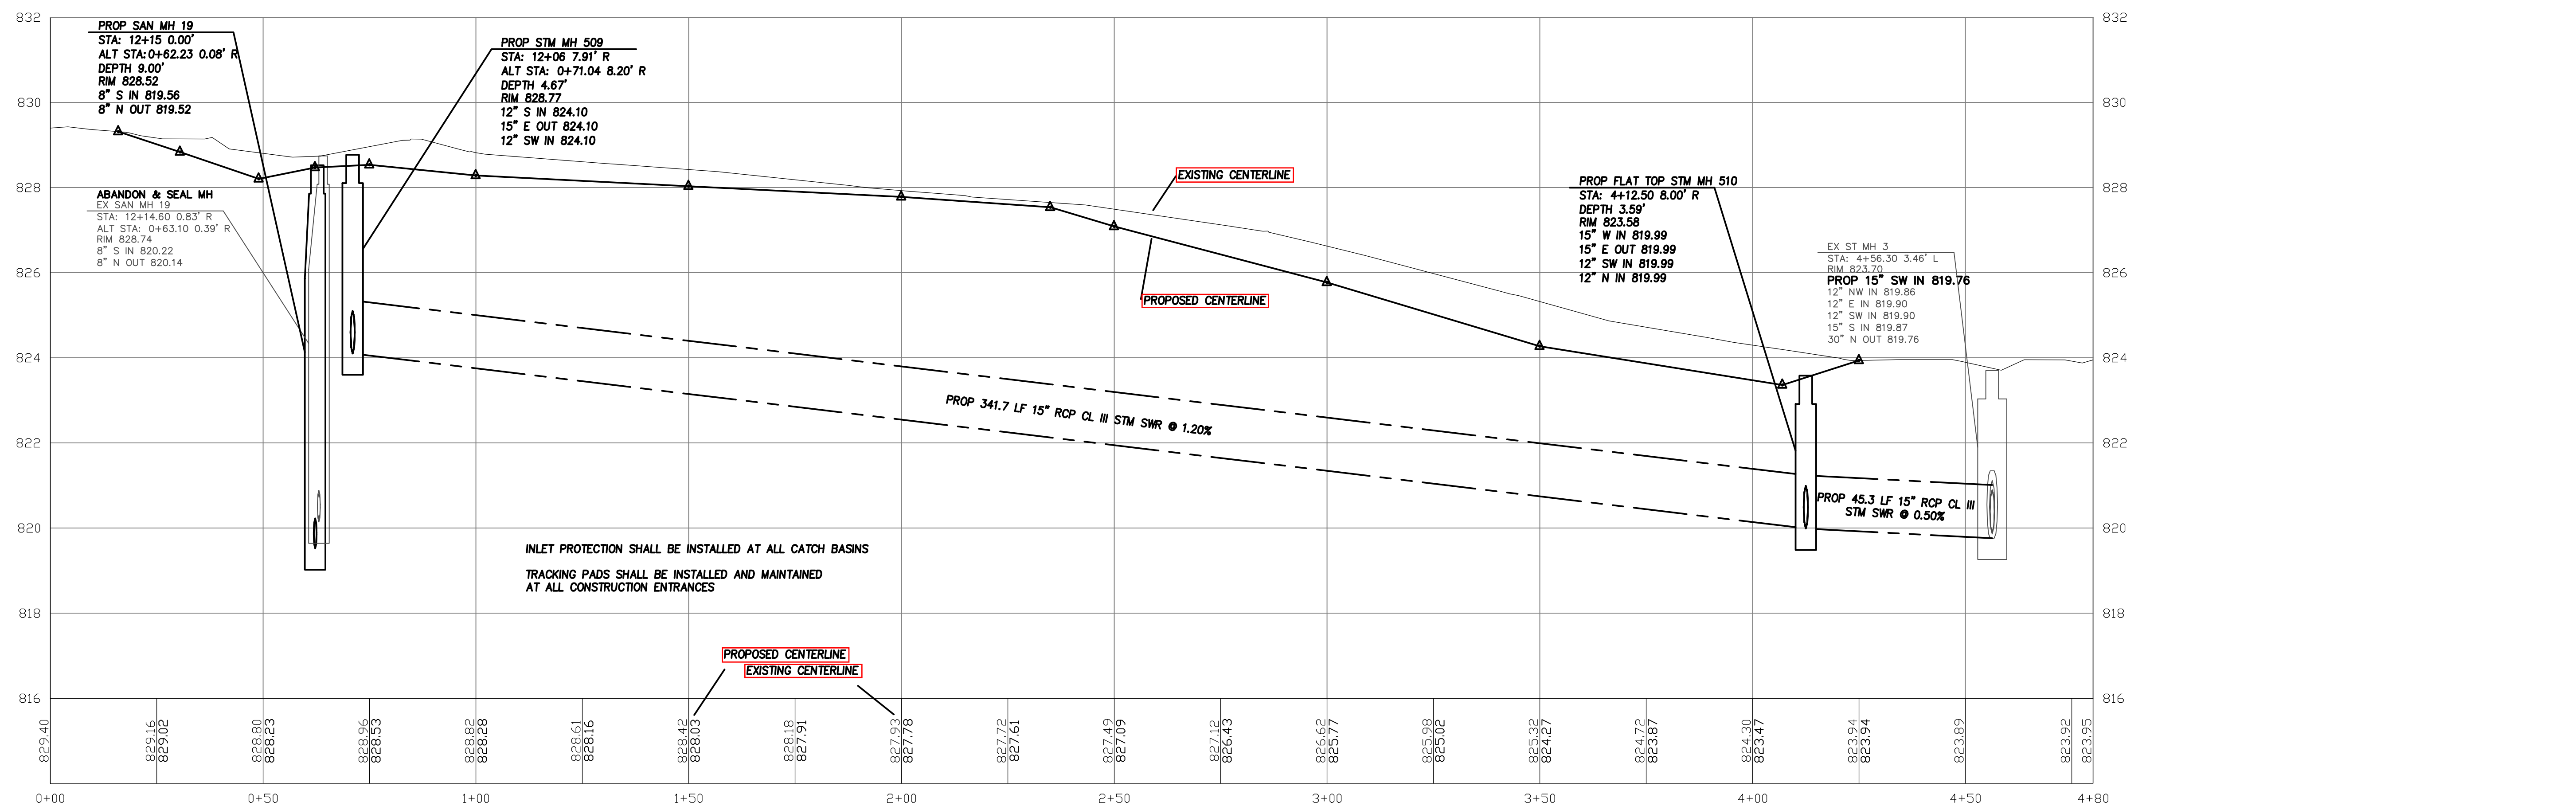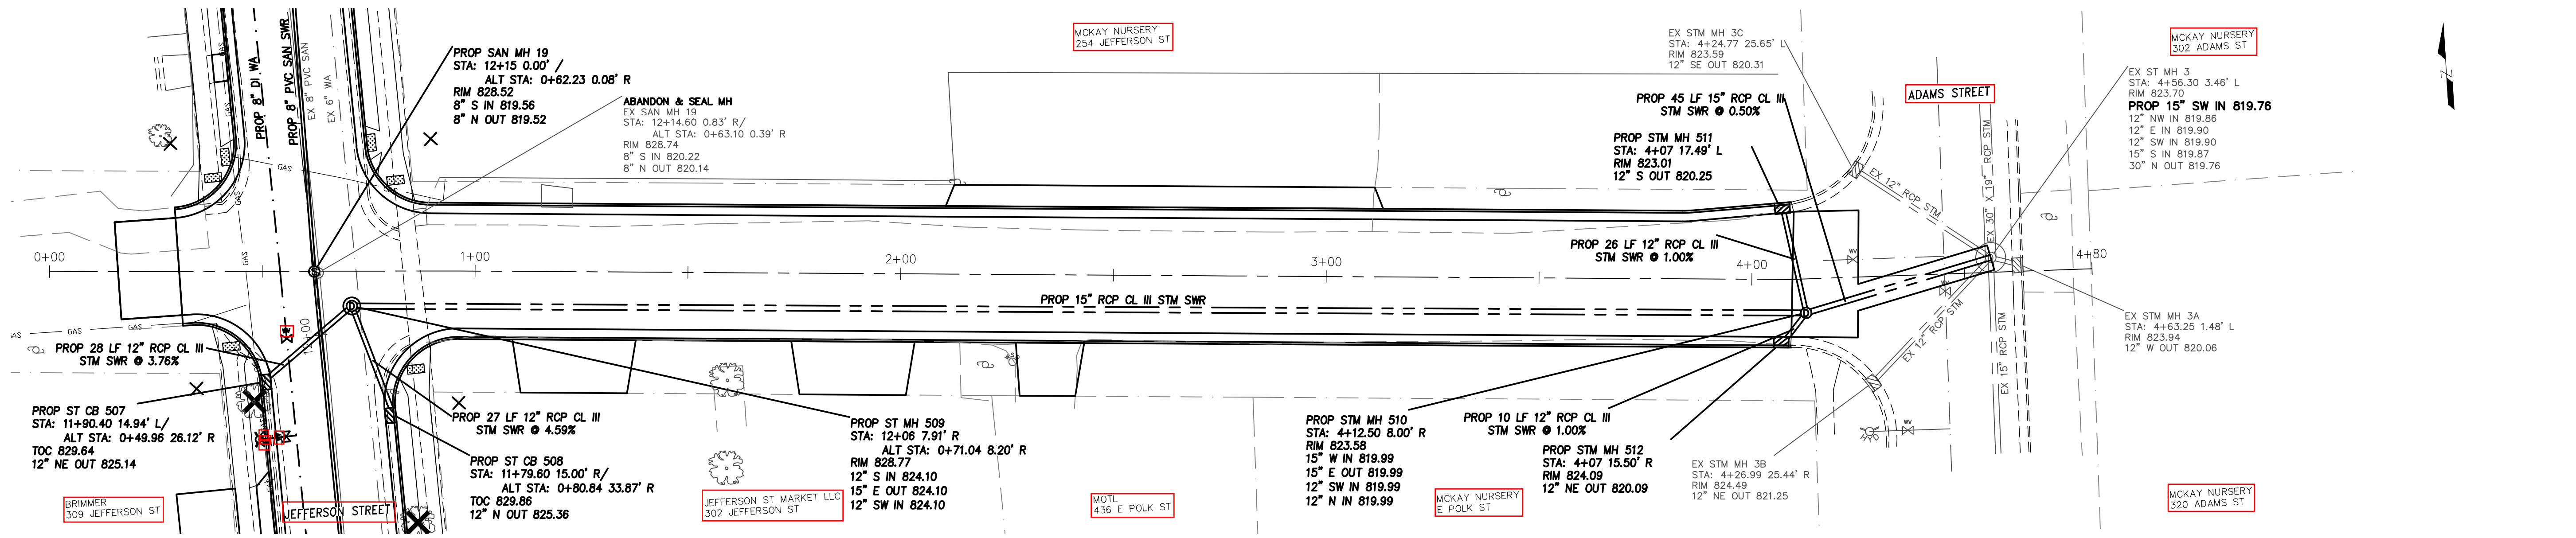


107 Parallel Street
 Beaver Dam, WI 53916
 (920) 356-9447
 Fax (920) 356-9454



DESIGNED BY:	DATE	INITIALS
JKB	12/2021	###
DRAWN BY:	DATE	INITIALS
JKB	12/2021	###
CHECKED BY:	DATE	INITIALS
###	###	###
APPROVED BY:	DATE	INITIALS
###	###	###

NOTE:
 1. CONTRACTOR SHALL VERIFY ALL UTILITIES AND PROPERTY LINES SHOWN ON THESE PLANS. THESE LOCATIONS SHALL NOT BE TAKEN AS CONCLUSIVE. VERIFICATION TO THE SATISFACTION OF THE CONTRACTOR OF THE EXACT LOCATION AND DEPTH OF ALL UTILITIES AND PROPERTY LINES, WHETHER SHOWN ON THESE PLANS OR NOT, SHALL BE ASSUMED TO BE A PART OF THE CONTRACTOR'S RESPONSIBILITY.
 2. ANY STREET RIGHT OF WAY LINES OR PROPERTY LINES SHOWN ON THESE PLANS ARE ONLY GENERAL APPROXIMATIONS OF SAID LINES AND DO NOT REPRESENT THE EXACT LOCATION OF SAID LINES. CONTRACTOR SHALL VERIFY THE LOCATION OF ALL SAID LINES AND CONSULT WITH THE CITY ENGINEER FOR THE PROJECT NUMBER ON KUNKEL ENGINEERING GROUP.

City of Waterloo, WI
 E Polk Street
 Sewer, Water and Storm Plan
 Sta: 0+00 to Sta: 4+50

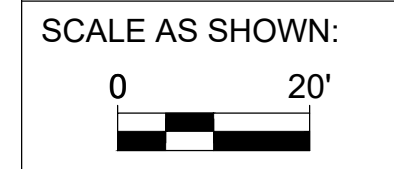

SCALE AS SHOWN:
 OWNER PROJ NO:
 ENGINEER PROJ NO:
 KU21.1024.00
 SHEET NUMBER:
 18 of 22

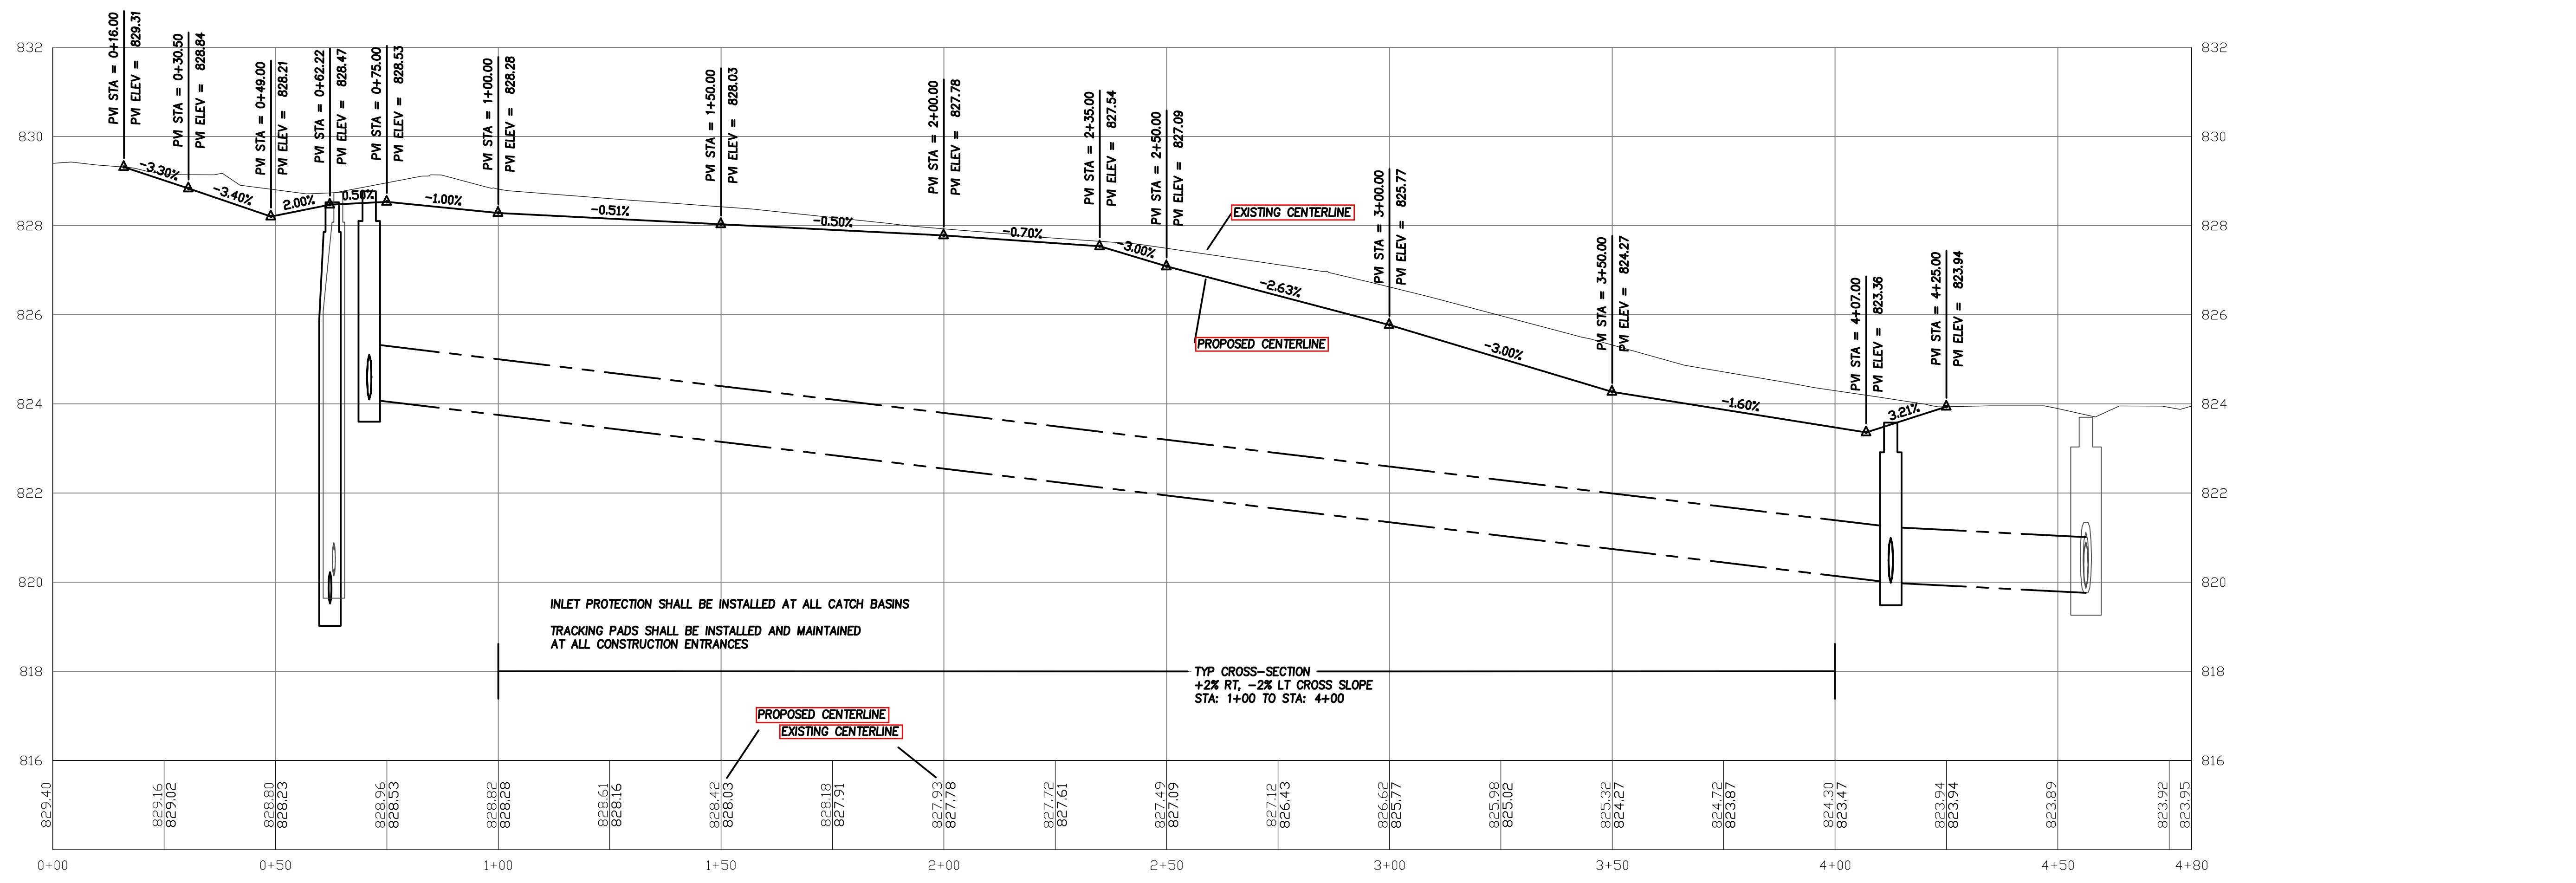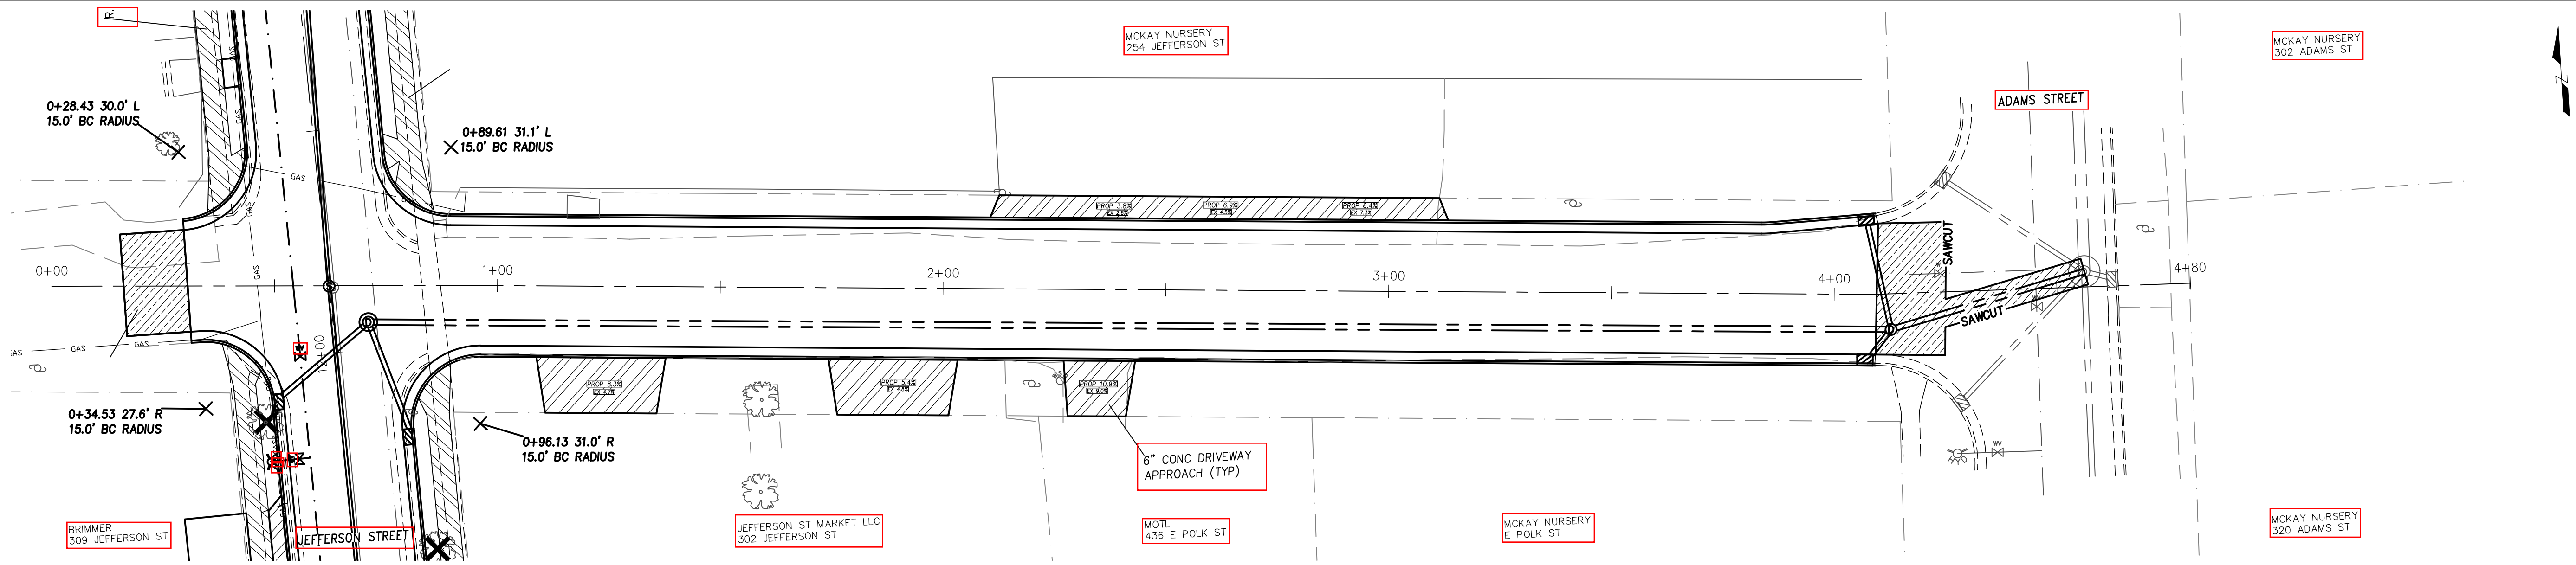


KUNKEL engineering group
 107 Parallel Street
 Beaver Dam, WI 53916
 (920) 356-9447
 Fax (920) 356-9454

DESIGNED BY:	INITIALS	DATE
JKB	###	12/2021
DRAWN BY: <td>JKB</td> <td>12/2021</td>	JKB	12/2021
CHECKED BY: <td>###</td> <td>###</td>	###	###
APPROVED BY: <td>###</td> <td>###</td>	###	###

NOTE:
 1. THE USER, UTILITIES AND/OR STRUCTURES SHOWN ARE THE PROPERTY OF THE USER. THESE LOCATIONS SHALL NOT BE TAKEN AS CONCLUSIVE. VERIFICATION TO THE SATISFACTION OF THE CONTRACTOR OF THE EXACT LOCATION AND CONDITION OF ALL UTILITIES AND/OR STRUCTURES, WHETHER SHOWN ON THESE PLANS OR NOT, SHALL BE ASSUMED TO BE A PART OF THE USER'S OBLIGATION.
 2. ANY STREET RIGHT OF WAY LINES OR PROPERTY LINES SHOWN ON THESE PLANS ARE ONLY GENERAL APPROXIMATIONS OF SAID LINES AND SHOULD NOT BE USED FOR THE PURPOSE OF DETERMINING THE EXACT LOCATION OF ANY PROPERTY OR CONSTRUCTION.

City of Waterloo, WI
 E Polk Street
 Roadway Plan
 Sta: 0+00 to Sta: 4+50

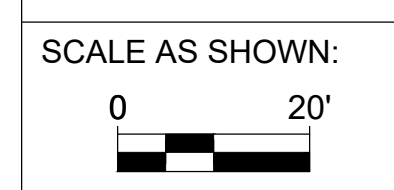

OWNER PROJ NO:
 ENGINEER PROJ NO:
 KU21.1024.00
 SHEET NUMBER:
 19 of 22