

136 North Monroe Street Waterloo, WI 53594 Phone: (920) 478-3025 Fax: (920) 478-2021 <u>www.waterloowi.us</u>

WATERLOO PARKS COMMISSION - AGENDA

Pursuant to Section 19.84 Wisconsin Statutes, notice is hereby given to the public and news media, that a public meeting will be held to consider the following:

Date:WEDNESDAY, DECEMBER 1, 2021Time:5:00 P.M.Location:COUNCIL CHAMBERS, MUNICIPAL BUILDING, 136 N. MONROE ST.

- 1. ROLL CALL AND CALL TO ORDER
- 2. MEETING MINUTES APPROVAL: OCTOBER 6, 2021
- 3. CITIZEN INPUT
- 4. REPORTS/UPDATES
 - a. Coordinator's Report
 - b. Parks Financial Report
 - c. 2021/2022 Capital Projects
- 5. NEW BUSINESS
 - a. Fee Schedule
 - i. Pavilion Rentals
 - ii. Kitchen Rentals
 - iii. Other Rentals
 - b. Plumbing Issues
 - i. Bids
- 6. OLD BUSINESS
 - a. Playground Equipment GWCHF Grant
 - i. Lee Recreation
 - ii. MN/WI Playgrounds
- 7. INFORMATION
 - a. Holiday of Lights November 25
 - b. WinterFest December 11-18
- 8. ANNOUNCEMENTS, FUTURE AGENDA ITEMS AND NEXT MEETING
 - a. February 2, 2022, at 5:00 pm
- 9. ADJOURNMENT

Gabe Haberkorn

22A

Parks Coordinator

Posted, Emailed & Mailed: 11/24/2021 Committee Members: Weihert, Kegler, Setz, Vieth and Crave

Ex-Officio Advisory Members: Chad Yerges, Public Works Director; Otto Degler, Waterloo Youth Sports Organization Representative; Jessica Pickel, Friends of Firemen's Park President; Gabe Haberkorn, Waterloo Park Coordinator

PLEASE NOTE: It is possible that members of and possibly a quorum of members of other governmental bodies of the municipality may be in attendance at the above meeting(s) to gather information. No action will be taken by any governmental body other than that specifically noticed. Also, upon reasonable notice, efforts will be made to accommodate the needs of disabled individuals through appropriate aids and services. For additional information or to request such services please contact the clerk's office at the above location.

WATERLOO PARKS COMMISSION – <u>MINUTES</u> October 6, 2021

- 1. ROLL CALL AND CALL TO ORDER. Parks Coordinator Haberkorn called the Parks Commission meeting to order at 5:03 pm in the Municipal Building Council Chambers. ROLL CALL: Voting members present: Setz, Kegler, & Weihert. Absent: Vieth & Crave. Ex-officio members present: Parks Coordinator Gabe Haberkorn. Absent: Public Works Director Chad Yerges, Friends of Firemen's Park President Jessica Pickel & WYSO Representative Otto Degler. Others present: None
- 2. MEETING MINUTES APPROVAL: AUGUST 4, 2021. MOTION: Moved by Kegler, seconded by Setz. VOICE VOTE: Motion Carried 3-0
- 3. CITIZEN INPUT: None
- 4. REPORTS/UPDATES:
 - a. Coordinator's Report. Haberkorn spoke on final concert turnout and Wiener & Kraut Day turnout. Haberkorn spoke on capital projects and meeting of vendors for estimates. Haberkorn also spoke on capital projects and pushing them out due to lowering prices. Haberkorn spoke on the SCADA System being completed. The red doors were brought up on needing of replacement in the future. Haberkorn spoke on the 50/50 raffle through the Friends group. Haberkorn spoke on the grants and denial from the WIDNR and moving the money from the GWCHF to other projects.
 - b. Parks Financial Report August 2021 thru September 2021. Haberkorn spoke on the actual ending number of \$200,356.59 in September and that does include unfinished Capital Projects and the Grant from GWCHF.
 - c. 2021 Capital Projects: No Changes
- 5. NEW BUSINESS:
 - a. 2022 Budget: Haberkorn discussed the Budget process up to Monday October 4, 2021. Haberkorn spoke on the process of fully funding a Parks Department in year 1 (2022) and then taking revenue from 2022 and putting it towards 2023 knowing that is the amount of money you have in fund equity. Haberkorn spoke that the Finance Committee liked the idea, but thought it was 1-2 years out. Setz asked if the Parks Department is being punished for having revenue. Haberkorn did speak that the Finance did raise the Parks tax levy. Kegler agreed with Setz on being punished for having a revenue. Kegler spoke on moving forward and being held back. Weihert spoke on the lethargic process. Kegler spoke on all things the Parks Department has taken on that isn't necessary a Parks thing, but we have taken on. Setz again spoke on the Parks Department being penalized for having a revenue stream. Haberkorn spoke on the averages over the last 6 years, not including 2020 due to Covid-19, is \$77,000 and what Finance is asking for the Parks Department to raise \$97,000 a year. Setz asked why the Parks Department fund is called "Special Revenue". Setz spoke on why the Parks Department would do more to make more, just to be punished for it and they can give the Parks Department less each year. Haberkorn spoke on the new prioritization list and updates. Discussion.
 - Capital Projects: Haberkorn spoke on the grant funds received from GWCHF and the possibility to move to use for new playground equipment and updating Firemen's Park and putting in a new playground at the WRT. Discussion. MOTION: Moved by Weihert to use the GWCHF funding to match playground equipment grant funding, seconded by Kegler. VOICE VOTE: Motion Carried 3-0
 - c. Waterloo Regional Trailhead: Haberkorn spoke on rate changes for the Waterloo Regional Trailhead. Haberkorn spoke on keeping the day-to-day rates as status quo but adding a "Special Event" rate. Discussion. MOTION: Moved by Kegler to make a rate change to \$500 for special events at the Waterloo Regional Trailhead, seconded by Weihert. VOICE VOTE: Motion Carried 3-0
- 6. INFORMATION:
 - a. Holiday of Lights: November 25, 2021
 - b. WinterFest: December 11 & 18, 2021
- 7. ANNOUNCEMENTS, FUTURE AGENDA ITEMS AND NEXT MEETING.
 - a. Next Meeting: December 1, 2021, at 5:00 pm
- ADJOURNMENT. MOTION: Moved by Weihert, seconded by Kegler. VOICE VOTE: Motion Carried 3-0 Approximate time: 5:50 pm

Gabe Haberkorn Park Coordinator



136 North Monroe Street Waterloo, WI 53594 Phone: (920) 478-3025 Fax: (920) 478-2021 www.waterloowi.us

PARKS COORDINATOR REPORT

October 2021 – November 2021

EVENTS AND HIGHLIGHTS

- HOLIDAY OF LIGHTS
 - 12 contestants Most ever!
- HOLIDAY PARADE December 11, 2021
 - Still taking in Registrations
 - 13 Registrations
- WINTERFEST December 11 & 18
 - o Vendor Fair
 - Cookie Contest
 - 0 Registrations
 - Gingerbread Contest
 - 4 Registrations
 - Community Party w/Santa
 - Chili Cookoff
 - 2 Registrations
 - Sled Races
 - Snowman Contest
 - o Winter Formal
 - 4 Registrations
 - Lots of talk changing registrations to include without food

ONGOING PROJECTS

•

- LOWER PAVILION WORK
 - o Sump Pump Installed
 - Plumbing Issues found
 - Toilet Flush Valves
 - Urinal Flush Valves
 - Replace Cast Iron Piping from Upstairs Women's Toilets
 - Proper Venting in Lower Pavilion Bar Area
- FENCE PROJECT
 - TBD Waiting of Fencing Company
- BATHROOM RENOVATION
 - Estimate received from Krueger
- DUG-OUT/PRESS BOX RENOVATIONS
 - Waiting on fencing to be completed

Page 1 of 2

HTTPS://WATERLOOWI.SHAREPOINT.COM/sites/fileshares/data/common/parks/2021/parks commision meetings/coordinator reports/2021-12-01parkscoordinatorreport.docx 11/29/2021 4:11 PM

- PLAYGROUND EQUIPMENT
 - \circ $\,$ On Agenda for tonight with a estimate from Lee Recreation

FINISHED PROJECTS

- ROUNDHOUSE CONCRETE
- MAIN RED DOOR REPLACED ON CAROUSEL ENTRANCE/EXIT
- LIFT STATION
 - SCADA System Complete
- KITCHEN DOOR REPLACEMENT
- LOWER PAVILION SUMP PUMP

CAROUSEL

- RED DOOR REPLACEMENT
 - Waiting on Door Company

PROJECTS FOR 2022

- LOWER PARKING LOT PAVING
 - Paving area in front of concession stand over to the Carousel
- KITCHEN RENOVATION
 - Updating Kitchen for possible rentals
- AIR CONDITION UPDATES
 - New AC at Waterloo Regional Trailhead
 - Updating AC in Park Pavilion

DONATION CAMPAIGNS

- WinterFest Formal Party
 - o Raffles and Meal Ticket Fundraiser

GRANT OPPORTUNITIES

- 203 EAST MADISON STREET PROJECT
 - o DNR Grants
 - Denied
- GWHF
 - o Grant received
 - \$100,000 Putting Grant towards possible new playground equipment.

CITY OF WATERLOO

BALANCE SHEET OCTOBER 31, 2021

225-SPECIAL REVENUE PARKS

ASSETS

225-11100 225-11400 225-11800 225-11850 225-11900	TREASURER'S CASH PARKS ATM CHECKING ACCOUNT PETTY CASH PETTY CASH PARKS ATM PETTY CASH CAROUSEL		152,381.22 7,330.88 1,000.00 415.00 50.00	
	TOTAL ASSETS		=	161,177.10
	LIABILITIES AND EQUITY			
	FUND EQUITY			
225-34105	FUND BALANCE FUND BALANCE SHOE FACTORY FUND BALANCE-CAROUSEL REVENUE OVER(UNDER) EXPENDITURES - YTD	(63,602.67) 8,280.39 30,678.98 185,820.40	
	TOTAL FUND EQUITY		103,820.40	161,177.10
	TOTAL LIABILITIES AND EQUITY		=	161,177.10

CITY OF WATERLOO DETAIL REVENUES WITH COMPARISON TO BUDGET FOR THE 10 MONTHS ENDING OCTOBER 31, 2021

		PERIOD ACTUAL	YTD ACTUAL	BUDGET	OVER(UNDER)	% OF
	TAXES					
225-41-4111-000	LOCAL TAX-GENERAL FUND	.00	91,400.00	91,400.00	.00	100.0
	TOTAL TAXES	.00	91,400.00	91,400.00	.00	100.0
	INTERGOVERNMENTAL REVENUE					
225-43-4360-000	STATE COMPUTER AID	.00	157,000.00	157,000.00	.00	100.0
	TOTAL INTERGOVERNMENTAL REVENUE	.00	157,000.00	157,000.00	.00	100.0
	LICENSES & PERMITS					
225-44-4421-000	DOG PARK LICENSE	10.00	360.00	650.00	(290.00)	55.4
	TOTAL LICENSES & PERMITS	10.00	360.00	650.00	(290.00)	55.4
	PUBLIC CHARGES FOR SERVICE					
225-46-4620-000 225-46-4622-000 225-46-4630-000 225-46-4632-000 225-46-4636-000 225-46-4638-000 225-46-4674-000	FACILITY RENTAL TRAILHEAD FACILITY RENTAL FIREMEN'S PARK PARKS CONCESSIONS PARKS ALCOHOL PARKS ADVERTISING FEE PARKS BARTENDERS CAROUSEL RENTAL TOTAL PUBLIC CHARGES FOR SERVICE	250.00 (130.63) 599.94 1,543.00 500.00 420.00 120.00 3,302.31	4,950.00 20,437.50 6,306.44 33,446.00 2,300.00 3,460.00 1,109.00 72,008.94	3,000.00 35,000.00 8,500.00 45,000.00 2,000.00 3,750.00 500.00 97,750.00	1,950.00 (14,562.50) (2,193.56) (11,554.00) 300.00 (290.00) 609.00 (25,741.06)	165.0 58.4 74.2 74.3 115.0 92.3 221.8 73.7
225-48-4800-000 225-48-4851-000 225-48-4852-000 225-48-4854-000 225-48-4862-000	MISCELLANEOUS REVENUES MISC REVENUES GRANTS - PRIVATE DONATIONS FIREMEN'S PARK DONATIONS CAROUSEL DONATIONS JULY 4TH	1.25 .00 1,868.00 .00 .00	121.25 100,000.00 12,142.69 1,608.00 6,776.75	7,250.00 .00 .00 .00 7,500.00	(7,128.75) 100,000.00 12,142.69 1,608.00 (723.25)	1.7 .0 .0 .0 90.4
	TOTAL MISCELLANEOUS REVENUES	1,869.25	120,648.69	14,750.00	105,898.69	818.0
	OTHER FINANCING SOURCES					
225-49-4924-000	TRANSFER FROM CAPITAL PROJECT	.00	.00	25,000.00	(25,000.00)	.0
	TOTAL OTHER FINANCING SOURCES	.00	.00	25,000.00	(25,000.00)	.0

CITY OF WATERLOO DETAIL REVENUES WITH COMPARISON TO BUDGET FOR THE 10 MONTHS ENDING OCTOBER 31, 2021

	PERIOD ACTUAL	YTD ACTUAL	BUDGET	OVER(UNDER)	% OF
TOTAL FUND REVENUE	5,181.56	441,417.63	386,550.00	54,867.63	114.2

CITY OF WATERLOO DETAIL EXPENDITURES WITH COMPARISON TO BUDGET FOR THE 10 MONTHS ENDING OCTOBER 31, 2021

		PERIOD ACTUAL	YTD ACTUAL	BUDGET	UNDER(OVER)	% OF
	LEGISLATIVE SUPPORT					
225-51-5112-390	LEGIS SUPPORT SALES TAX	2,268.68	3,226.28	4,500.00	1,273.72	71.7
	TOTAL LEGISLATIVE SUPPORT	2,268.68	3,226.28	4,500.00	1,273.72	71.7
	MACHINERY & EQUIPMENT					
225-53-5324-340 225-53-5324-342	MACH & EQUIP SUPPLY GROUNDS MACH & EQUIP GAS & OIL	.00 700.40	365.43 2,487.73	2,500.00 2,000.00	2,134.57 (487.73)	14.6 124.4
225-53-5324-342	MACH & EQUIP GAS & OIL MACH & EQUIP REP EQUIP GROUN	.00	2,407.73	2,000.00	(487.73)	124.4 .0
220-00-0024-004	MACH & LQUIF INEF LQUIF GNOUN	.00.		1,300.00		.0
	TOTAL MACHINERY & EQUIPMENT	700.40	2,853.16	6,000.00	3,146.84	47.6
	PARKS ADMIN					
		1 152 52	4 560 39	4 000 00	(562.20)	111 1
225-55-5505-292 225-55-5505-320	PARKS ADMIN MARKETING PARKS ADMIN DUES & MEMBERSHIP	1,153.53 .00	4,562.38 150.00	4,000.00 200.00	(562.38) 50.00	114.1 75.0
225-55-5505-350	PARKS ADMIN OFFICE SUPPLIES	.00	73.21	125.00	51.79	58.6
225-55-5505-380	PARKS ADMIN COMPUTER MAINT/SUP	25.34	825.22	639.00	(186.22)	129.1
225-55-5505-399	PARKS ADMIN MISC	208.54	2,450.42	2,500.00	49.58	98.0
	TOTAL PARKS ADMIN	1,387.41	8,061.23	7,464.00	(597.23)	108.0
	PARKS - FIREMEN'S PARK					
225-55-5510-221	FIREMEN'S PARK ELECTRIC	1,332.09	9,930.23	14,000.00	4,069.77	70.9
225-55-5510-222	FIREMEN'S PARK HEAT	20.24	2,145.29	4,000.00	1,854.71	53.6
225-55-5510-223	FIREMEN'S PARK WATER/SEWER	1,214.30	9,560.33	7,000.00	(2,560.33)	136.6
225-55-5510-341	FIREMEN'S PARK COMMUNICATION	117.98	1,017.82	2,000.00	982.18	50.9
225-55-5510-350	FIREMEN'S PARK FACILITY SUPPLY	530.48	2,741.79	3,000.00	258.21	91.4
225-55-5510-351	FIREMEN'S PARK FACILITY MAINT	722.86	23,312.70	10,000.00	(13,312.70)	233.1
225-55-5510-354	FIREMEN'S PARK ALCOHOL	1,611.56	18,172.03	22,500.00	4,327.97	80.8
225-55-5510-356	FIREMEN'S PARK CONCESSIONS	87.50	6,719.59	4,000.00	(2,719.59)	168.0
225-55-5510-357	FIREMEN'S PARK DOG PARK	.00	54.04	500.00	445.96	10.8
225-55-5510-358	FIREMEN'S PARK JULY 4TH EVENT	(2,500.00) 2,500.00	12,302.00	12,000.00	(302.00)	102.5 86.0
225-55-5510-359 225-55-5510-360	FIREMEN'S PARK ENTERTAINMENT FIREMEN'S PARK CAROUSEL	2,500.00	6,453.25 2,861.67	7,500.00 1,000.00	1,046.75 (1,861.67)	86.0 286.2
225-55-5510-521	CYBER INSURANCE	.00	148.94	.00	(148.94)	.0
	TOTAL PARKS - FIREMEN'S PARK	5,637.01	95,419.68	87,500.00	(7,919.68)	109.1

CITY OF WATERLOO DETAIL EXPENDITURES WITH COMPARISON TO BUDGET FOR THE 10 MONTHS ENDING OCTOBER 31, 2021

		PERIOD ACTUAL	YTD ACTUAL	BUDGET	UNDER(OVER)	% OF
	PARKS - TRAILHEAD					
225-55-5520-221	TRAILHEAD-WRT ELECTRIC	131.05	1,529.92	1,500.00	(29.92)	102.0
225-55-5520-222	TRAILHEAD-WRT HEAT	10.23	966.37	1,750.00	783.63	55.2
225-55-5520-223	TRAILHEAD-WRT WATER/SEWER	191.38	1,554.45	1,500.00	(54.45)	103.6
225-55-5520-240	TRAILHEAD- WRT BLDG MAINT	51.37	4,665.48	250.00	(4,415.48)	
225-55-5520-290	TRAILHEAD-WRT CLEAN CONTRACT	100.00	900.00	1,200.00	300.00	75.0
225-55-5520-291	TRAILHEAD-WRT SECURITY CONTR	.00	1,162.20	1,250.00	87.80	93.0
225-55-5520-341	TRAILHEAD-WRT COMMUNICATION	89.99	789.91	1,000.00	210.09	79.0
225-55-5520-350	TRAILHEAD-WRT CLEANING SUPPLY	.00	.00	250.00	250.00	.0
	TOTAL PARKS - TRAILHEAD	574.02	11,568.33	8,700.00	(2,868.33)	133.0
	PARKS WAGES					
225-55-5522-110	PARKS SALARY COORDINATOR	3,726.92	38,387.22	47,500.00	9,112.78	80.8
225-55-5522-125	PARKS WAGES PART-TIME	617.50	5,845.00	5,000.00	(845.00)	116.9
225-55-5522-151	PARKS SOC SEC	327.17	3,391.04	4,204.00	812.96	80.7
225-55-5522-152	PARKS RETIREMENT	251.56	2,641.38	3,371.00	729.62	78.4
225-55-5522-153	PARKS HEALTH INS	1,736.61	17,366.11	20,839.32	3,473.21	83.3
225-55-5522-154	PARKS INCOME & LIFE INS	19.58	153.56	192.00	38.44	80.0
	TOTAL PARKS WAGES	6,679.34	67,784.31	81,106.32	13,322.01	83.6
	PARKS - OTHER					
225-55-5530-221	PARKS OTHER ELECTRIC	16.23	134.31	100.00	(34.31)	134.3
225-55-5530-223	PARKS OTHER WATER & SEWER	.00	.00	300.00	300.00	.0
225-55-5530-510	PROPERTY INSURANCE	(498.21)	3,741.79	3,457.00	(284.79)	108.2
225-55-5530-511	WORKER'S COMPENSATION	(225.91)	1,391.09	1,763.00	371.91	78.9
225-55-5530-512	LIABILITY INSURANCE	(391.22)	2,612.78	3,054.00	441.22	85.6
	TOTAL PARKS - OTHER	(1,099.11)	7,879.97	8,674.00	794.03	90.9
	CAPITAL PROJECT					
225-57-5701-800	CAPITAL PROJECTS	2,995.00	57,654.27	164,000.00	106,345.73	35.2
	TOTAL CAPITAL PROJECT	2,995.00	57,654.27	164,000.00	106,345.73	35.2
	DEBT SERVICE FUND					
225-59-5929-001	TRANSFER TO DEBT SERVICE	575.00	1,150.00	1,150.00	.00	100.0
	TOTAL DEBT SERVICE FUND	575.00	1,150.00	1,150.00	.00	100.0

CITY OF WATERLOO DETAIL EXPENDITURES WITH COMPARISON TO BUDGET FOR THE 10 MONTHS ENDING OCTOBER 31, 2021

	PERIOD ACTUA	L YTD ACTUAL	BUDGET	UNDER(OVER)	% OF
TOTAL FUND EXPENDITURES	19,717	.75 255,597.23	369,094.32	113,497.09	69.3
	·,		·		
NET REVENUE OVER(UNDER) EXPENDITURES	(14,536	.19) 185,820.40	17,455.68		

City of Waterloo Parks Progress Report 11/30/2021 11:44 AM

						11/30/2	021 11:44 A	<u>M</u>					
MONTHLY REVEN	IUE (ALL R	EVENUE S	SOURCES										
	Jan	Feb	Mar	Apr	May	Jun	Jul	Aug	Sep	Oct	Nov	Dec	TOTAL
	2021	2021	2021	2021	2021	2021	2021	2021	2021	2021	2021	2021	2021
Current YR Revenue													
(all sources) [1]	\$835	\$70,025	\$5,342	\$7,550	\$110,946	\$10,304	\$179,017	\$33,879	\$16,913	\$5,181	\$10,223	\$0	\$450,215
GOAL: Monthly Rev.	\$2,250	\$55,000	\$3,000	\$6,500	\$55,000	\$5,750	\$175,000	\$30,000	\$30,500	\$5,000	\$3,000	\$1,500	\$372,500
% of Goal	1 37%	127%	178%	116%	202%	179%	102%	113%	4 55%	104%	3 41%	0 %	121%
	-	-	-					-	-	-	-	-	
Prior Yr Receipts	\$2,211	\$69,356	\$6,360	\$6,222	\$16,202	\$4,919	\$21,662	\$30,622	\$16,998	\$5,007	\$7,095	\$3,972	\$190,626
SCHEDULED/PLAI	NNED EVE	NTS (EVE	NT COUNT	Г)									
	Jan	Feb	Mar	Apr	May	Jun	Jul	Aug	Sep	Oct	Nov	Dec	TOTAL
	2021	2021	2021	2021	2021	2021	2021	2021	2021	2021	2021	2021	2021
WRT	1	1	1	2	4	2		1					12
FP - Outdoor Event				1			1		1				3
FP - Full Pavilion													0
FP - Upper Pavilion	1	1	1	4	6	4	5	2	4	4	4	3	39
FP - Lower Pavilion											1		1
FP - Bingo Hall				1	1	3	3	1	1				10
FP - Reunion Hall													0
FP - Roundhouse					2	1	2	1					6
FP - Bandstand Other													0
FP - Concession Bldg.				1	2	1			1				5
Baseball/Softball				2	6	9	10	1					28
Other Park				3									
Current YR Event-													
Days Count	2	2	2	14	21	20	21	6	7	4	5	3	104
Prior Yr Event Count	0	1	1	0	0	0	0	0	0	0	0	0	2
Yr/Yr Percent													
Comparison	#DIV/0!	200%	200%	#DIV/0!	#DIV/0!	#DIV/0!	#DIV/0!	#DIV/0!	#DIV/0!	#DIV/0!	#DIV/0!	#DIV/0!	5200%
Canceled Events					1		3			3			
NOTES:													

NOTES:

[1] The bulk of budgeted property tax (\$62,750) is recognized in February & August [2] Computer Aid recognized in July - \$140,000

**April - August do not yet include any baseball games played on main diamond or WYSO Events in Park.

Average Losses for each location Event WRT \$ _ Pavilion \$1,350 3,700 \$ \$3,700 8,750 Park Event \$ https://waterloowi.sharepoint.bhf/sites/Fileshares/data/Common/PARKS/2021/PARKS COMMISION MEETINGS/Progress Reports/ParksProgressReportJan2021 \$ -\$ 8,750 Total

Waterloo Firemen's Park - Capital Project Priority List

Update on September 30, 2021

Rank	Project	Cost		Notes	
2020	Sewer Work	\$	75,000.00	An absolute must to stop flow of ground water into lift station and to finish the project	
2020	Mason Entrance	\$	30,000.00	Brick is falling from areas not updated. This is creating a safety hazard and this would also finish the project	
2020	Roundhouse Residing	\$	10,000.00	New wood siding	
2020	Baseball Field Reno	\$	40,000.00	Over 10 years past due and would coincide with tiling system placement so field would only be torn up once	
		\$	155,000.00		
2021	Fence Reno (partial)	\$	60,000.00	Includes: Field B backstop that is falling over & outfield fence, Field C - Entire Field, Baseball Diamond Backstop netting	
2021	Dugout Reno/Press Box (all fields)	\$	35,000.00	Includes: Field B that is a safety hazard, all of C & creating Dug outs and press box for Baseball Diamond	
2021	Bathroom Reno (outdoor/pavilion)	\$	25,000.00	Includes: Automatic flushers in all toilets and urinals, hand dryers, new stalls, sink installs and updating paint schemes	
2021	Roundhouse Concrete and Sidewalk	\$	5,000.00	Concrete Pad and Sidewalk around Roundhouse to finish off the project	
2021	Lift Station Work by Waterloo Utilities	\$	25,000.00	Lift Station work to bring up to standards for Waterloo Utilities	
		\$	150,000.00		
2022 - 1C	Lower Parking Lot Paving	\$	45,000.00	Paving area in front of concession stand to the road and over to the Carousel. Area is dangerous with no real parking restrict	tions.
2022 - 1C	Kitchen Reno	\$	40,000.00	Bringing kitchen up to date so it can be presented as a suitable incubator kitchen	
2022 - 1C	AC Update (Pavilion)	\$	15,000.00	Update AC for more efficient air flow	
2022 - 1C	Air Condition Update (WRT)	\$	15,000.00	Updates Air units and coils to bring more efficient air flow	
		\$	115,000.00		
2023 - 1C	Banquet Chairs and Tables	\$	30,000.00	Includes: Banquet Chairs, Folding Metal Chairs, Circular Banquet Tables and Carts	
2023 - 1C	Basketball Court Reno	\$	30,000.00	Putting in new basketball courts to replace old courts	
2023 - 1C	Disc Golf Course Update	\$	15,000.00	Includes: Baskets and Concrete Pads for entire Course and expanding course to 18 holes.	
2023 - 1C	Fence Reno (partial)	\$	20,000.00	Includes: Dog Park Fencing (Possible Move of Dog Park)	
2023 - 1C	Gator A	\$	15,000.00	New Gator for Public Works and Parks (Gators now are 2008 & 2011)	
2023 - 1C	AC Update (Pavilion)	\$	15,000.00	Update AC for more efficient air flow	
		\$	125,000.00		
	Total Cost Priority 1	\$	545,000.00		Completed
2024 - 2A	Lower Pavilion Reno	\$	40,000.00	Includes: Bar area, trophy case, flooring and painting	In Progress
2024 - 2A	Upper Pavilion Floor	\$	75,000.00	Professional flooring to bring back to life and extend life	-
		\$	115,000.00		
2025 - 2B	Reunion Hall/Shelter Reno	\$	50,000.00	Tearing down Reunion Hall & replacing with outdoor shelter	
2025 - 2B	Firemen's Park Parking area	\$	60,000.00	Beginning of parking lot renovation and signage	
		\$	110,000.00		
	Total Cost Priority 2	\$	225,000.00		
	PROJECTS NEEDING ATTENTION WITH LARGE F	UNDING			
3	Lower Bathrooms Reno	\$	50,000.00	Updating and remodeling Lower Bathrooms. Adding Showers for camping area	
3	Stadium Concrete Steps & Seating	\$	750,000.00	Cracking and needed replacement steps. This would remove and replace all steps and ADA compliance	
3	Gator B	\$	15,000.00	Purchase of new Gator to replace old	
3	Electrical Update (Upper Pavilion)	\$	15,000.00	Update and bring to code all electrical	
3	Field Lighting	\$	400,000.00	New lighting on all fields. Creates a more economical and energy efficient lighting systems for fields	
3	Firemen's Park Parking Lot	\$	700,000.00	Creating a new parking lot: Eliminates erosion and parking confusion	
3	Veteran's Park Reno	\$	40,000.00	Mason work on Veterans Monument and painting of bandstand	
		\$	1,970,000.00		
				YEAR 1 - 1A YEAR 4 - 2A	
				YEAR 2 - 1B YEAR 5 - 2B	
				YEAR 3 - 1C YEAR 6 & OUT - 3	

Jeff Krueger Construction, LLC W10671 Port Road Reeseville, WI 53579 Phone# 920-988-2598

Waterloo Firemen's Park 500 Park Ave Waterloo,WI 53594

Job Estimate

This estimate covers materials and labor to install new partition stalls in both sides of bathroom building and includes the following:

(1)Removal of old wall partitions and doors

- (2) Install new metal wall partitions and doors matching existing stall layout
- (3) Disposal of old stalls and other waste materials

Total estimated cost:\$9150

Bug

Jeff Krueger

11- 3-202

November 3,2021

WATERLOO FIREMEN'S PARK

FEE SCHEDULE - 2019

BUILDINGS & GROUNDS FEES

Alcohol Served	Events	RESIDENT	NON-RESIDENT		RESIDENT	NON-RESIDENT			
		PRIVATE	PRIVATE		PUBLIC	PUBLIC			
ENTIRE PARK			SEE PARKS COORDI	NATOR FO	OR SPECIAL EVENTS				
ENTIRE PAVILION		\$1,750	\$1,950		\$1,050	\$1,250			
UPPER PAVILION		\$1,250	\$1,350		\$900	\$1,000			
LOWER PAVILION	LOWER PAVILION		\$750		\$300	\$400			
BINGO HALL		\$200	\$300		\$150	\$200			
REUNION HALL		\$150	\$250		\$125	\$175			
WATERLOO REGIONAL TRAII	HEAD	\$150 Full Day - \$100 Less than 4 hours							
MAUNESHA BUILDING CEN	ITER	\$200 Full Day - \$150 Less than 4 hours							
BASEBALL DIAMOND (billed even	ry 3 hours)	\$100	\$100		\$100	\$100			
HAMBURGER/CONCESSION	STAND	\$50	\$50		\$50	\$50			
SOFTBALL DIAMOND (billed even	ry 3 hours)	\$50	\$50		\$50	\$50			
BANDSTAND/OPEN SHELT	ERS	\$25	\$25		\$25	\$25			
TOURNAMENT FEE		\$100	\$100		\$100	\$100			
Non Alcohol Events RESIDENT NON-RESIDENT									
		PRIVATE	PRIVATE		All Charitable	Non-Profits will receive	e a 50%		
ENTIRE PARK		SEE PARKS COOR	DINATOR FOR SPECIAL	EVENTS	discount on	building rentals with pr	roof of		
ENTIRE PAVILION		\$1,150	\$1,350			exempt status.			
UPPER PAVILION		\$950	\$1,050		All Dontale and nonvinced to have a demosit for				
LOWER PAVILION		\$350	\$450		All Rentals are required to have a deposit for				
BINGO HALL		\$175	\$275			All Deposits are refund			
REUNION HALL		\$150	\$250			on of event, facility clea	-		
WATERLOO REGIONAL TRAII	HEAD	Please S	ee Above For Rental Co	st	Waterloo Parks Department and keys returned				
MAUNESHA BUILDING CEN	ITER	Please S	ee Above For Rental Co	st		h cleaning checklist.			
BASEBALL DIAMOND (billed ever	ry 3 hours)	\$100	\$100			vilion Rentals - \$500	la 6100		
HAMBURGER/CONCESSION	STAND	\$50	\$50			gional Trailhead Rental	-		
SOFTBALL DIAMOND (billed ever	ry 3 hours)	\$50	\$50		*iviaunesha l	Business Center Rentals	- \$100		
BANDSTAND/OPEN SHELT	ERS	\$25	\$25		**Additional C	harges May Be Applied f	or use of		
TOURNAMENT FEE \$100 \$100 City of Waterloo Property Not Listed**						ed**			
Miscellaneous	Fees	PROJECTOR/P	ROJECTION SCREEN	\$50	OUTDO	OOR SPEAKER & MIC	\$50		
BASEBALL FIELD LIGHTS (per Hour)	\$25	OUTDO	OOR CHAIRS	\$200	OUTDO	OR CEREMONY AREA	\$25		
PARK LABORER	\$15	OUTDOOR	CHAIRS W/SETUP	\$300	R	OAD CLOSURE	\$25		
BARTENDER (per hour/each)	\$15	PREP OF BASEB	ALL FIELD (each time)	\$25					
			· · · · · · · · ·						

APPROVED BY CITY COUNCIL MOTION, MAY 16, 2019

Policy use for City of Lake Mills Parks

1. Priority use of Diamonds:

- a. City of Lake Mills functions
- b. Lake Mills Area School District (LMASD) School Sports
- c. LMASD Recreation Department

d. Youth Leagues working in conjunction with the LMASD Recreation Department or Leagues open to the public to participate in and having <u>no cuts</u>. Example: Ken Walters Girls Softball League

e. City Select Teams/Youth Leagues with city residents only participating on the team

f. Select Teams/Youth Leagues outside of the Lake Mills City limits

i. Complaints or conflicts with priority use of diamonds - contact Parks & Forestry Department @ 920-648-2344

2. Scheduling games or practice times:

a. Field Reservations must be scheduled through the Lake Mills Area School District Facility Calendar

https://fs-lakemills.rschooltoday.com/calendar/new/index/defaultView//viewtype/1

i. For questions regarding the Facility Calendar contact the Lake Mills Area School District Facility Scheduler: Andrea Phillipson @ 920-648-2474

b. LMASD will follow City's Priority use of Diamonds

3. Diamond Prep Request

a. Once you have scheduled your game time and you would like to request diamond prep work, contact **Parks & Forestry Department @ 920-648-2344**

i. Provide the following information: name, address, game date and time, contact phone number as well as the location you would like prep work to be completed for

4. Diamond Prep Fees – all fees will be invoiced through the City of Lake Mills

a. Fees will only be applied to teams that request diamond prep work to be completed

- b. No fees for category 1a, 1b, 1c
- c. Monday Friday: Single game: \$50/diamond for 2-hour rental
- d. Saturday Sunday: Single game: \$75/diamond for 2-hour rental
- e. ALL day rental: \$150/diamond
- f. ALL day Wallace Park Complex rental: \$450 for all 4 diamonds
- g. Fees will cover the following, weather permitting:
 - i. Dragging of the diamond (once) only if diamond is dry enough to drag
 - ii. Lining of foul lines
 - iii. Moving bases and pitching rubber to desired distance

Games maybe called off by City Parks & Forestry Department at any time. Parks & Forestry will decide on cancellation as soon as possible the day of the game. No fees will be charged if cancellation by Parks & Forestry Department. Fees will apply if cancellation by your team is less than 1 week prior to the scheduled game.

City of Lake Mills, Wisconsin On the shores of Rock Lake Search

Home City Chat City Code City Budget I Want To... FAQs Contact Us

Employee Portal

Q.

Park Shelter Reservations

Andi Zimmerman - Shelter Reservations

Building for date availability and applications.

Government Departments

Documents

Community Links

Website Map

Employment Opportunities

Board Vacancies

Economic Development

In Departments:

- · Parks & Grounds
- Parks & Grounds Office
- Beaches
- Boat Launches
- Boat Parking
- Dam Management Policy
- · Parks & Grounds
- Forestry Division
- Mill Pond Final Report
- Park Shelter Reservations
- Parks
- Parks Memorials & Donations Policy
- Snow & Ice Removal/Complaints
- Weed & Grass Notice/Complaints
- Vendor License Permit
- Application Sandy Beach Development
- Operations
- Assessor
- Building/Zoning
- Cemetery
- City Attorney
- City Clerk
- Community Center
- Court (City and Town) .
- . Department of Public Works
- Engineer
- Fire Department
- . Garbage/Recycling/Disposal
- Lake Mills TV Channels 993 & 994
- Lake Mills Light & Water
- L.D. Fargo Public Library
- Planning
- .
- Police Department <u>Streets</u>
- Treasurer
- Wastewater Treatment Plant - Under Construction
- Official Website for the City of Lake Mills, Wisconsin. Copyright 2020, All Rights Reserved.

Home | City Colat | City Code | City Budget | I Want To... | FAQs | Contact Us | Employee Portal | Government | Departments | Documents | Community Links | Website Map | Employment Opportunities | Board Vacancies | Economic Development

200D Water St Lake Mills, WI 53551 Phone: (920)648-2344

FAX: (920)648-2347 If you are interested in renting one of the park shelters listed below please contact Andi at the Municipal

Sandy Beach Small Shelter City Resident: \$50.00

Non-City Resident: \$65.00 (does not include park entry fees)

Sandy Beach Large Shelter City Resident: \$85.00 Non-City Resident: \$125.00 (does not include park entry fees)

Rotary Park Shelter City Resident: \$60.00 Non-City Resident: \$80.00

Commons Park Band Shelter

City Resident: \$75.00 Non-City Resident: \$100.00

Wallace Park Shelter City Resident: \$60.00 Non-City Resident: \$80.00

Wallace Park Shelter (Tournament/Game Events) City Resident: \$100.00 Non-City Resident: \$150.00

WATERTOWN PARKS & RECREATION DEPARTMENT FEES AND CHARGES POLICY

- 1. <u>**Program Activity Fees**</u> Are those fees charged participants of recreational and educational programs and are set by the department.
 - A. Participants of recreational and educational programs shall be charged a fee to cover all operational cost plus a 20% maintenance and administrative fee.
 - B. Operational costs are those costs necessary to effectively operate a program to include all personnel, supplies and expenses.
 - C. <u>Operational Costs</u> are to be based on past program expenses and anticipated new expenses.
 - D. <u>Nonresident Activity Fees</u> Nonresident will pay 50% more than residents. <u>Resident Status</u> - a person has resident status when that person's principal residence is located within the city limits of Watertown.
 - E. <u>Nonresident Player Fees</u> For adult sport leagues where the team pays a team fee rather than an individual player fee, each nonresident will pay a nonresident player fee which will be determined by the commission. The present nonresident fee is \$5.00 per person.
 - F. <u>Community Service Programs</u> are those programs which are considered to be a community service and important to the total community recreation program, and because of their nature, it is impractical or undesirable to have a fee charged. Those programs designated as such by the commission are exempt from fees.
 - G. The commission reserves the right to assess additional fees to groups or activities which require exclusive use of facilities or require excessive maintenance, supplies or expenses.
 - H. Refunds of Activity Fees will be given on a prorated bases until 50% of the program has been completed at which time no refunds will be granted
 - I. Facility Improvement Fee A \$1.00 fee will be included in all individual program registration fees and a \$10.00 fee for all team registration fees. This fee will be used to update parks and facilities in our park system.
- 2. <u>Admission Fees</u> Charges paid to enter a facility. Admission fees will be set by the commission based on demand, need, cost of maintenance and operation, public benefit, and the public's ability to pay. All department trips are charged as admission fees.
 - A. <u>Daily Admission Fees</u> Additional nonresident fees will not be charged for daily admissions because of the difficulty of administration. Refunds will not be granted for daily admission fees except at the Watertown Aquatic Center as follows: A free admittance coupon will be issued to patrons who have paid the daily admittance fee when it is necessary to close the Aquatic Center within (2) hours of its opening.
 - B. <u>Aquatic Center Passes</u>
 * An additional nonresident fee will be charged for all seasonal and yearly passes. The additional nonresident fee will be set by the commission.

* If passes are purchased prior to the first Monday in May, a \$5.00 discount will be applied.

- * Halfway into the season passes will be reduced to half price.
- 3. <u>**Rental Fees**</u> are those fees which are paid to secure reservations for exclusive use of a facility. Rental fees will be set by the commission based on demand, need, cost of the operation and maintenance, public benefit, and public's ability to pay.
 - A. All department-sponsored programs are exempt from rental fees.
 - B. <u>Rental Fee Payment</u> Payment is to be paid within five days of making the reservation or the reservation will be cancelled.
 - C. <u>Rental Fee Refunds</u> To receive a refund for a rental cancellation of a facility, the refund request must be made at least seven days prior to the reservation date.
 - D. <u>Special Service Refunds</u> No refunds will be granted for special services which have been provided by department staff.
 - E. <u>Senior & Community Center Room Rentals</u> See the Policies Governing Use of The Senior/Community Center.
 - F. <u>Fee Exempt Groups</u> The following groups have received endorsement by the commission for exemption of all rental fees:
 - Watertown Public Schools
 - Sports Teams endorsed by the commission
 - Senior Center Room Rentals, (See Policy Governing Use of the Senior and Community Center).
- 4. <u>Special Events and Services</u> See the Statement of Policy for Celebrations, Events and Special Services.

Adopted by Commission November 6, 1995 Revised by Commission December 6, 2004 Revised by Commission December 4, 2014 Revised by Commission October 2016 Revised by Commission October 2017 Approved by Commission December 2018

FEE SCHEDULE FOR ADDITIONAL EQUIPMENT (Revised 12/7/2020 starting 2021)

- Snow Fencing \$5.00 per 50 foot roll of snow fence. Includes delivery of fencing, wire ties and post pounder. Park user is responsible for setup and removal.
- 2. **Concrete Snow Fence Standards** Set in place by department crews. \$15.00 per standard
- 3. **Bleachers portable type** \$50.00 per set
- Orange Boards Organizations renting the boards are responsible for the pickup and return of the orange boards to the lower pavilion at Riverside Park.
 \$6.00 per 10 ft. section; includes standards and risers.
- 5. Extra Picnic Tables -\$10.00 ea
- 6. Extra Plastic Gray Folding Tables or Banquet tables \$7.00 ea
- 7. Extra Park Benches \$3.00 ea
- 8. Extra Trash Cans \$3.00 ea
- 9. Screens, Upper Pavilion \$100.00 Note: Overnight supervision is required and is to be provided by organizations making the reservation.
- 10. Volleyball/Tennis Court Rentals \$10/court/day for city residents \$15/court/day for non-city residents
- 11. **Diamond Dry Compound** based on market costs.
- 12. Dry Line Marking Compound in addition to initial prep based on market costs.
- Ball Diamonds/Football & Soccer Fields Rental & Prep/Disc Golf Course \$150/diamond/day city based functions
 \$225/diamond/day non-city based functions
 \$75/diamond/day for city based private schools
 \$100/field/game
- 14. Concession Stand Rental

CR BQ	\$150/day	NCR	BQ	\$225/day	Private	BQ	\$75/day
RS	\$75/day		RS	\$112.50/day		RS	\$37.50/day
WP	\$50/day		WP	\$75/day		WP	\$25/day

15. Local Seasonal Group Use Fees – As determined by Parks & Rec Director.
\$300 for seasonal facility usage:

Such As:Watertown Cardinals Baseball, YMCA Football
Hispanic Soccer LeagueWashington Park
Grinwald Park

- 16. **Labor Charges** Additional charges for labor may apply for special requests, additional setup or additional maintenance (minimum \$100/hr/staff).
- 17. **Amplified Sound Permit** \$30.00 The permit is required for private events not open to the public.
- 18. **Bike Racks:** \$3.00 ea /small \$5.00 ea / large
- 19. **Soccer Goals:** \$25/set for non-sponsored WPR groups
- 20. Soccer Flags: \$5/set of 4

Park Shelter Rental

Park Shelters throughout the city are available for rent on a reservation basis. Reservations are accepted starting the first working day in February each year. Users with permits have park shelter priority. Call 920-262-8080 to reserve a park.

Weddings in the Park

The gazebo at Riverside Park is a popular spot for weddings in the park. Reservations for the gazebo can be taken up to a year in advance. Reservation for other facilities needed for dinner or reception begin in February.

Click on names in left to see information and picture of Park/Shelter

Shelter	Resident weekday	resident	Resident weekend/ Holiday	resident
RIVERSIDE PARK				
UPPER PAVILION	\$50.00	\$75.00	\$75.00	\$112.50
LOWER PAVILION	\$50.00	\$75.00	\$75.00	\$112.50
DANCE FLOOR (Must include the Lower Pavilion)	\$50.00	\$75.00	\$75.00	\$112.50
ISLAND SHELTER w/DP	\$50.00	\$75.00	\$75.00	\$112.50
CELEBRATION SHELTER	\$50.00	\$75.00	\$75.00	\$112.50
RIVER SHELTER	\$50.00	\$75.00	\$75.00	\$112.50
VOLLEYBALL SHELTER	\$50.00	\$75.00	\$75.00	\$112.50
BANDSHELL	\$50.00	\$75.00	\$75.00	\$112.50
GAZEBO W/BENCHES	\$60.00	\$90.00	\$90.00	\$120.00
		2		
CLARK PARK	\$50.00	\$75.00	\$75.00	\$112.50
LINCOLN PARK	\$40.00	\$60.00	\$50.00	\$75.00
UNION PARK	\$40.00	\$60.00	\$50.00	\$75.00
TIMOTHY JOHNSON	\$40.00	\$60.00	\$50.00	\$75.00
SENIOR CTR SHELTER	\$40.00	\$60.00	\$50.00	\$75.00



WATERLOO FIREMEN'S PARK

FEE SCHEDULE - 2022 (Proposed Changes)

		BUILD	INGS & GROUNDS FEE	<u>s</u>	•		
		RESIDENT	NON-RESIDENT		RESIDENT	NON-RESI	DENT
		PRIVATE	PRIVATE		PUBLIC	PUBLI	<u>c</u>
Firemen's Park Facili	ties						
ENTIRE PARK			SEE PARKS COORD	DINATOR FOR	SPECIAL EVEN	ГS	
ENTIRE PAVILION		\$2,000	\$2,200		\$1,300	\$1,500	
UPPER PAVILION		\$1,500	\$1,600		\$1,150	\$1,250	
LOWER PAVILION		\$650	\$750		\$300	\$400	
BINGO HALL		\$250	\$350				
HAMBURGER/CONCESSION	STAND	\$100	\$100				
BANDSTAND/GAZEBO)	\$75	\$75				
KITCHEN RENTAL		\$75	per Month		\$15	per Hour	
	s Kitchen**						
Other Park Facilities		4 hours or less	Over 4 hours		Special Events		
WATERLOO REGIONAL TRA	ILHEAD	\$150	\$300			\$500	
MAUNESHA BUILDING CE	NTER	\$150	\$200				
VETERANS PARK BANDST	AND		\$75			\$200	
					Tournamer	nt (Includes Con	cession Stand)
Field Rentals		3 hours or less	All Day Rental		1 Day	2 Day	3 Day
SKALITZKY FIELD (BASEB	ALL)	\$125	\$250		\$300	\$600	\$900
SOFTBALL/LITTLE LEAGUE DIAMONI) - Per Diamond	\$75	\$150		\$200	\$400	\$600
					Add Addition	al \$150/each Fi	ield (Softball/Ll
**All field rentals inclu	de: Dragging of dia	mond if dry enoug	h & and moving of bas	ses and pitchi	ng rubber to de	esired distance*	*
OTHER FEES			20			625	
	¢2E				c	\$25 \$200	
FIELD LIGHTS (per hour)	\$25 \$25					\$200	
PREP OF DIAMONDS (each time)	\$25		*Outdoor chairs in				
PARK LABORER (per hour)	\$50	OUTDOOR CHAIR SET-UP (per hour) \$100					
FIELD MARKING (Field Lime)	\$10 / bag				IN	\$25 ¢25	
	\$25 / bag					\$25 ¢50	
	\$30 / bag					\$50 ¢50	
BARTENDER (per hour/each)	\$15 ¢25					\$50	
CEREMONY AREA	\$25	MOVABLE FENCING SET-UP \$100 /				<mark>\$100 / hour</mark>	

Fields can be closed and game/tournaments called off by the City of Waterloo Parks Department at any time. Waterloo Parks Department will decide on cancellation as soon as possible the day of a game. No fees will be charged if cancellation by the Waterloo Parks Department. Fees will apply if cancellation by renter is less than 2 weeks prior to the scheduled game or tournament.

All rentals are required to have a deposit and full payment for key exchange. All deposits are refundable at the conclusion of the event when the facility is cleared by the Waterloo Parks Dept. and keys returned with Cleaning Checklist. Any and all deposits will be forfeited if/when facilities are not returned to normal operation A69standards or cleaned in accordance to the Waterloo Parks Department expectation or in accordance with the Cleaning Checklist.

*Pavilion Rental Deposit Rentals - \$500 *Firemen's Park Shelters/Fields Rentals - \$100 *Waterloo Regional Trailhead Rentals - \$100 Maunesha Business Center Rentals - \$100

Additional Charges May Be Applied for use of City of Waterloo Property Not Listed



Estimate

Ed Spieglehoff, Owner 539 E. Tyranena Park Road Lake Mills, WI 53551 920.648.8026

Name / Address		
Waterloo Parks and Recreation Gabe Haberkorn 136 N. Monroe Street Waterloo, WI 53594		
Waterioo, wi 55574	Date	Estimate #
	11/24/2021	3039
Description		Total
We propose to furnish & install the following: Fireman's Park		7,840.00
Replace (4) toilets with Gerber ADA Avalanche tank-type toilets, with open-from - Run new water lines for tank-type toilets \$ 2250.00	t seats	
Replace (3) Urinal Flush Valves -(3) Sloan 186-1 Royal 1.0 GPF flush valves w/spuds \$ 1050.00		
Replace Cast Iron Piping - Replace all exposed and accessible cast iron drain lines from first floor bath to a \$ 3975.00	leanout	
Venting Work for Floor Drains & Lower Pavilion Bar Area - Install air admittance valves under lower bar area - Clean up leaking drain lines - Rod existing 3" cast iron drain line		
 Kod existing 5" cast from drain line \$ 565.00 Estimate good for 30 days Payment Terms: 50% down, final payment due in full upon completion of work. PAYMENT TO BE DETERMINED AS LISTED ABOVE, INTEREST CHARG 1.0% PER MONTH ON ANY OUTSTANDING BALANCES. ANY LEGAL EXPENSES INCURRED FOR COLLECTION WILL BE AT THE OW 		
	Total	
	Signature	



Estimate

Ed Spieglehoff, Owner 539 E. Tyranena Park Road Lake Mills, WI 53551 920.648.8026

Name / Address		
Waterloo Parks and Recreation Gabe Haberkorn 136 N. Monroe Street Waterloo, WI 53594		
Watchoo, W1 55574	Date	Estimate #
	11/24/2021	3039
Description		Total
 Exclusions: HVAC, electrical, gas piping, carpentry, drywall, tile, tile safing, insulation, patch floor repair, roof flashing, cutting or drilling counter tops, location or repairs to p conduits or utilities, floor scanning or x-ray, concrete cutting or coring, removal or or unusable materials, trenching, excavation, select fill, tidewater, frost/rock excavater, temporary heat, temporary electric, fire stop or fire protection, high hazard dumpster fees, E&O Insurance, plumbing permits Notes: A 30% restocking charge is applied to all canceled or returned orders S&S Plumbing cannot warranty materials provided by others Work to be done during normal working hours Plumbing permit fees are based on cost per fixture; Permits that are based on tot job cost are not included Concrete more than 4" thick, or concrete with wire mesh/rebar, will be removed basis Any alterations or deviations from the above specifications involve extra costs e above the original proposal All work and materials will conform to the State of Wisconsin Plumbing Codes All work completed in a worker-like manner, according to standard practices All agreements are contingent upon strikes, accidents, or delays beyond our contextor of the original proposal Our workers are fully covered by Worker's Compensation insurance 	rivate underground or disposal of hazardous vation, temporary back flow protection, al square foot or total on a Time & Materials xecuted over and	
	Total	
	Signature	



Estimate

Ed Spieglehoff, Owner 539 E. Tyranena Park Road Lake Mills, WI 53551 920.648.8026

Name / Address		
Waterloo Parks and Recreation Gabe Haberkorn 136 N. Monroe Street Waterloo, WI 53594		
watchoo, w1 55594	Date	Estimate #
	11/24/2021	3039
Description		Total
Notice of Lien Rights As required by the Wisconsin Construction Lien Law, builders hereby notify the of companies furnishing labor or materials for the construction on owners' land may owners' land and buildings, if not paid. Those entitled to lien rights, in addition to builder, are those who contract directly with the owner or those who give the own days after they first furnish labor or materials for the construction. Accordingly, the receive notices from those who furnish labor or materials for the construction, and each notice received to his lender, if any. Builder agrees to cooperate with the ow any, to see that all potential lien claimants are duly paid. Rick Wellner Project Manager Authorized Signature Date Acceptance of Proposal The above prices, specifications & conditions are satisfactory and are hereby acce authorized to do the work as specified. Signature	w have lien rights on o the undersigned her notice within 60 he owner probably will d should give a copy of ner and the lender, if	
Date Sales Tax		0.00
	Total	\$7,840.00
	Signature	



BILL TO Waterloo Firemen's Park 500 Park Avenue Waterloo, WI 53594 USA

ESTIMATE DATE 79456625 ESTIMATE DATE Nov 29, 2021 JOB ADDRESS Job: 79283947 Waterloo Firemen's Park 500 Park Avenue Waterloo, WI 53594 USA

ESTIMATE DETAILS

Plumbing Estimate: Material and labor to replace (3) vacuum breakers in urinals and rebuild basement right toilet in men's basement restroom. Replace 4" cast iron stack with pvc, new drops with closet collars and reset (5) toilets in women's main floor. Open wall in women's bathroom to tie onto 4" cast vent. Pull (4) toilets and replace with new toilets, repipe water lines from commercial to residential toilets in women's basement bathroom. Drill thru block wall for water lines, old lines removed by others. Auger sewer line from basement bar. Wall and ceiling repair by others

TASK	DESCRIPTION	QTY	PRICE	TOTAL
1	Proposal: Proposal Pricing	1.00	\$7,680.00	\$7,680.00

POTENTIAL SA	/INGS	\$0.00
SUB-	OTAL	\$7,680.00
STATE T	X 5%	\$0.00
JEFFERSON COUNTY TA	0.5%	\$0.00
	OTAL	\$7,680.00

Thank you for choosing Action Plumbing, Heating, Air Conditioning & Electric, Inc. **CUSTOMER AUTHORIZATION**

THIS IS AN ESTIMATE, NOT A CONTRACT FOR SERVICES. The summary above is furnished by Action Plumbing, Heating, Air Conditioning & Electric, Inc. as a good faith estimate of work to be performed at the location described above and is based on our evaluation and does not include material price increases or additional labor and materials which may be required should unforeseen problems arise after the work has started. I understand that the final cost of the work may differ from the estimate, perhaps materially. THIS IS NOT A GUARANTEE OF THE FINAL PRICE OF WORK TO BE PERFORMED. I agree and authorize the work as summarized on these estimated terms, and I agree to pay the full amount for all work performed.

Action Plumbing, Heating, Air Conditioning & Electric, Inc. 899 S. Bird Street, Sun Prairie, Wisconsin 53590 (608) 837-3638



PROPOSAL

Jensen Plumbing, Heating & Air INC

Quality Service Reliability

204 W Lake St Lake Mills, WI 53551 Ph 920-648-8373 Fax 920-648-3077 JOB#121-475 JOB NAME: WATERLOO FIREMANS PARK PAVILION DATE: 11/12/2021

> EXPIRATION DATE IF NOT ACCEPTED 12/12/2021

JOB LOCATION	Gabe Haberkorn Waterloo Firemans Park 500 Park Ave Waterloo WI 53594 920-988-6297 parks@waterloowi.us	BILLING	Gabe Haberkorn City of Waterloo Parks Department 136 N. Monroe Street Waterloo WI 53594 920-478-3025 parks@waterloowi.us
-----------------	--	---------	---

SALESPERSON	PAYMENT TERMS
Doug Hoar	50% down, final payment due in full upon completion of work

<u> QTY</u>	DESCRIPTION		
4	Sloan 152-1.6 12-3/4" Rear concealed toilet flush valve replacement (5-6+ week lead time)		
3	Chicago 733-OHVBCP Manual urinal flush valve replacement (5-6+ week lead time)		
	Re-work bar sink drains and install proper venting		
	Replace leaking sanitary cast Iron drain for 1 st floor toilets (5 total) and install new wax rings if necessary		
	Estimate on amount of time is 2-3 days worth of work there		
	Job Total is for DOWNPAYMENT ONLY, total job will be figured on a time and material rate as described		
	below		
	Any work beyond what described above is time and material at: \$108 per hour, per plumber, plus materials		

JOB TOTAL \$15000.00

Proposal Prepared By DOUG HOAr - Plumbing Project Manager Date: _____11/12/2021

Acceptance of Proposal

The above prices, specifications & conditions are satisfactory and are hereby accepted. Jensen Plumbing, Heating & Air Inc. is authorized to do the work as specified.

All material pricing is subject to change based on Market Value if job is not scheduled within _____45 days of acceptance of proposal with down payment.

To accept this proposal, sign here and return: Control Accontent - Waterloo Parks Coordinator Date __11/12/2021_____

THANK YOU FOR YOUR BUSINESS!

Lien Rights. As required by the Wisconsin Construction Lien Law, builder hereby notifies owner that persons or companies furnishing labor or

materials for the construction on owners' land may have lien rights on owners' land and buildings if not paid.

Those entitled to lien rights, in addition to the undersigned builder, are those who contract directly with the owner or those who give the owner notice within 60 days after they first furnish labor or materials for the construction. Accordingly, owner probably will receive notices from those who furnish labor or materials for the construction and should give a copy of each notice received to his lender, if any. Builder agrees to cooperate with the owner and the lender, if any, to see that all potential lien claimants are duly paid.


*A 30% re-stocking fee is applied to all cancelled or returned orders. Jensen Plumbing, Heating and Air INC cannot warranty material provided by others. All proposed work will be completed during normal business hours. Plumbing and HVAC permit fees are based on cost per fixture; permits that are based on a total square foot or total job cost are **not** included. Concrete more than 4" thick or concrete with wire mesh/re-bar will be removed on a time & material basis. All work & material will conform to the **State of Wisconsin Codes**. All material is guaranteed to be as specified. All work to be completed in a workmanlike manner according to standard practices. All agreements contingent upon strikes, ac cidents or delays beyond our control. Owner to carry fire, tornado, and other necessary insurance. Our workers are fully covered by Workmen's Compensation Insurance.

CUSTOMER INTIAL____GH____





WATERLOO FIREMEN'S LOWER PARK

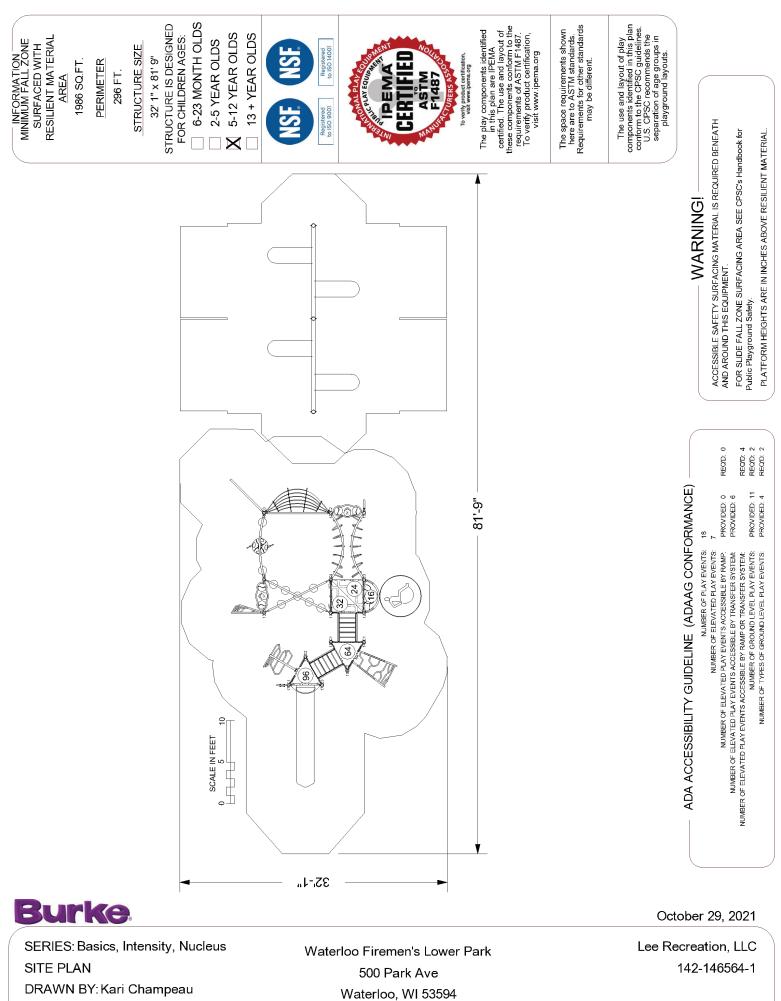

BCI Burke Company, LLC PO Box 549 Fond du Lac, Wisconsin 54936-0549 Telephone 920-921-9220

	TOTAL		\$44,153.00
	Freight		<u>\$ 700.00</u>
	60 – 4' Border T		\$ 2,400.00
	Assembly/Instal		\$11,000.00
	Subtotal	Equipment	\$30,053.00
•	wing Bays with 4 Belt Seats		<u> </u>
1-#SWING	Single Post Swing Assembly		<u>\$ 2,772.00</u>
PLAY ACTIVITY PANEL:			
UPPER BODY EVENTS: 2 BALANCE: 2- Dynamic	-		
SLIDES: Velo XL Straigh			
	ber, Verve Climber, Beta Climber		
-	er, Wild Web, Power Peak, Taktiks I	Bow Climber,	
DECKS: 2-Triangle, 1-S	plit Square, Crescent Platform		
	All 4 Play Fall So	avings	(\$14,054.00)
NUIN-2977 Modul	ar Playstructure Includes:		\$41,335.00
Minimum a	rea needed: 36′ x 84′		
18 Play Eve	nts for an Estimated 78 users –	ages 5-12 years	
Proposal #142-14656			
BURKE "Play That I		in ruygioung	
RE:	Playground Proposal #142-146 Waterloo Fireman's Park – Low		
FROM:	Jeff Thompson		
	Waterloo, WI 53594		
	136 N. Monroe St.		
	Village of Waterloo		
TO:	Gabe Haberkorn		
DATE:	Nov. 3, 2021		
		Quotat	ion
	SS WISCONSIN SINCE 1995		•
PROVIDING FUN ACT	www.ieerecreation.com		
Recreation, LLC	info@leerecreation.com www.leerecreation.com		
Lee Va	Cambridge, WI 53523		
	260 W. Main Street		
K "K	Fax (608) 423-7655		

Site Preparation, Surfacing & Placement of Sur responsibility of the Customer Lead-Time: 8-10 weeks upon receipt of order

Quote effective: Good through 11-30-2021 (Sale ends 12-31-21)






WATERLOO FIREMEN'S UPPER PARK



PROPOSAL #: 142-146560-1



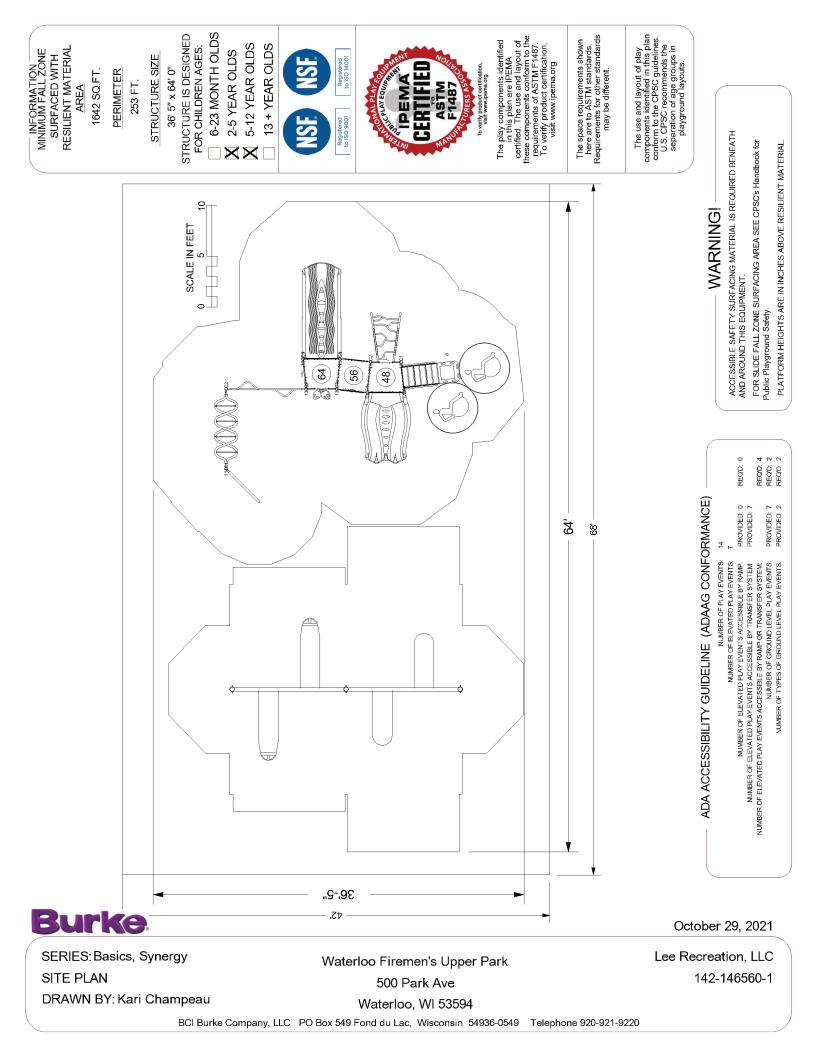


	52 - 4' E F	3order Timbers Freight F OTAL	\$ 2,080.00 <u>\$ 500.00</u> \$31,978.00
	52 - 4' E F	Freight	\$ 2,080.00 <u>\$ 500.00</u>
	52 – 4' E		\$ 2,080.00
		y/Installation	\$ 6,500.00
		Discount	(\$3,000.00)
		Subtotal Equipment	\$25,898.00
Includes: 2	Swing Bays with 2 Belt Seat		
L-#SWING	Single Post Swing Asse	embly	<u>\$ 2,937.00</u>
ALANCE: Twisting T LAY ACTIVITY PANEL:	raverse Collision Panel, Maze Panel	1	
-	ilide @ 48" Deck Ht., Contour	⁻ Double Slide @ 64″ Deck	Ht.
Climber	, , , , , , , , , , , , , , , , , , , ,	, , , , , , , , , , , , , , , , , , ,	
	tation with Lil Novo Bean St er, Apex Hole Climber, Power		
DECKS: 1-Square, 2-T	•	on Trop Branch Climbor	
			<i>ΨΖΖ,</i> 3 01.00
-Superay Modular	Playstructure Includes:		\$22,961.00
Minimum	area needed: 40′ x 64′		
	ents for an Estimated 56	users – ages 2-12 yea	rs
roposal #142-1465			
URKE "Play That	Moves You"	. •	
	Waterloo Fireman's Par		
ROM: RE:	Jeff Thompson Playground Proposal #:	142-146560-1	
ROM:	leff Thompson		
	Waterloo, WI 53594		
	136 N. Monroe St.		
	Village of Waterloo		
O:	Gabe Haberkorn		
· C.	Cales 11 des de		
DATE:	Nov. 3, 2021		
		Quota	tion
	Poss Wisconsin Since 1995	• •	. •
PROVIDING FUN ACA			
Recreation, LLC			
Lee V			
T	Cambridge, WI 53523		
	260 W. Main Street		
ĽK	Fax (608) 423-7655		


• Quote effective: *Good through 11-30-2021*



WATERLOO REGIONAL TRAILHEAD



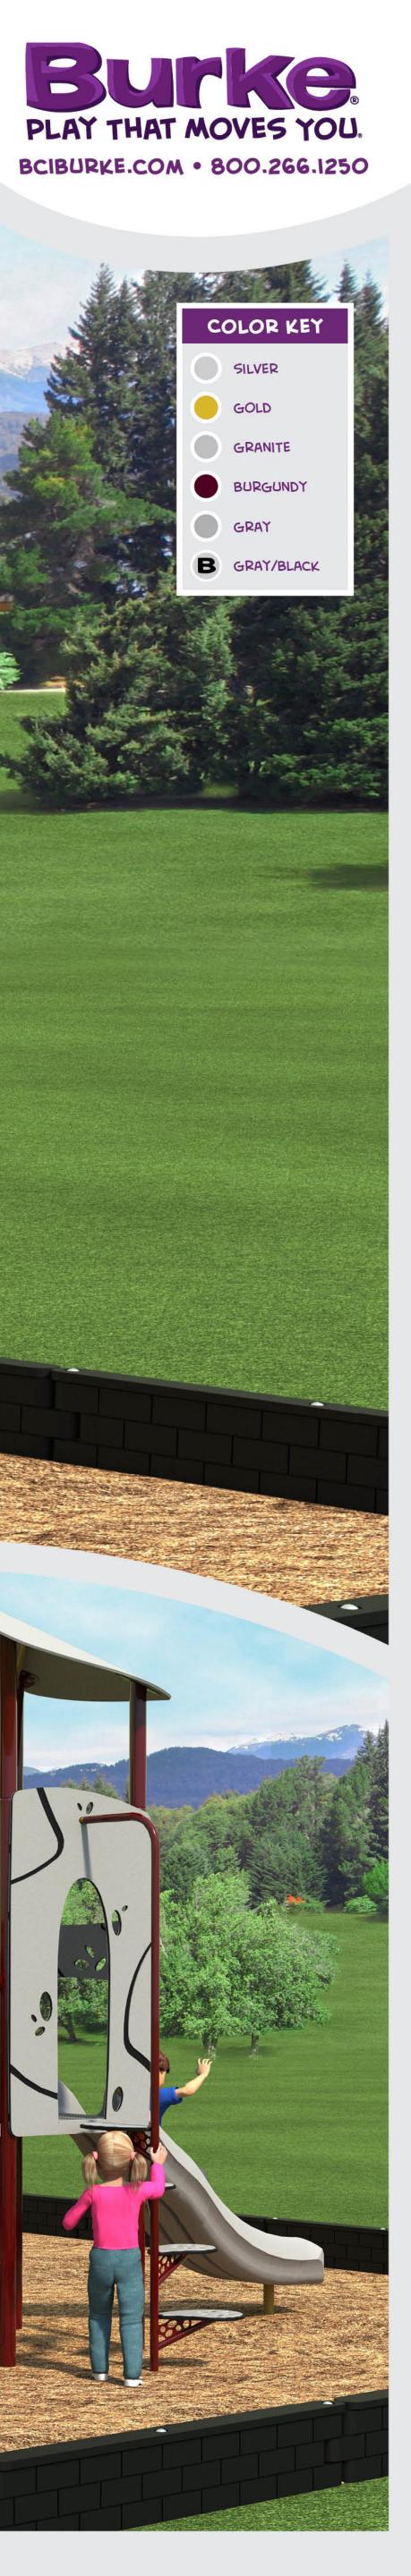

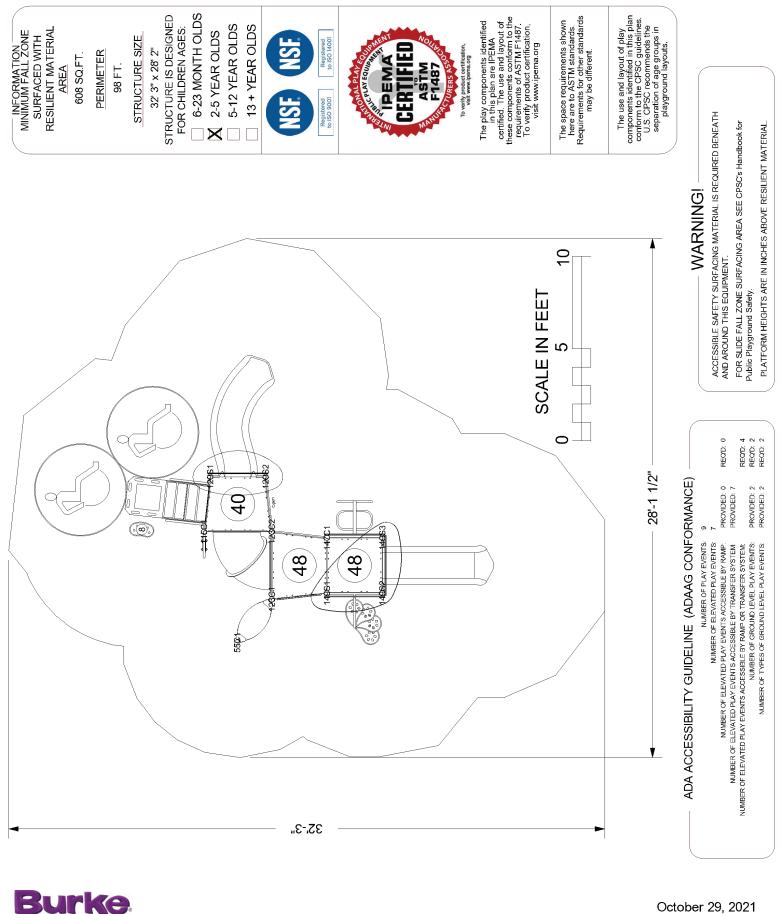

SERIES: Synergy SITE PLAN DRAWN BY: Kari Champeau

Waterloo Regional Trailhead 760 McKay Way

Lee Recreation, LLC 142-146557-1

Waterloo, WI 53594 BCI Burke Company, LLC PO Box 549 Fond du Lac, Wisconsin 54936-0549 Telephone 920-921-9220

LEE RECREATION, LLC PROVIDING FUN ACRO	Office (800) 775-8937 Fax (608) 423-7655 260 W. Main Street Cambridge, W1 53523 info@leerecreation.com www.leerecreation.com	Quotatio	on
DATE:	Nov. 3, 2021		
то:	Gabe Haberkorn Village of Waterloo 136 N. Monroe St. Waterloo, WI 53594		
FROM: RE:	Jeff Thompson Playground Proposal #1 Waterloo Regional Trail		
		ısers – ages 2-5 years	
1-Synergy Modular	Playstructure Includes:		\$20,145.00
Centipede C SLIDES: Rock 'n Roll Sl TUNNEL: 90-Degree Tu	ation with Lil Novo Bean St limber, Petal Step Climber ide @ 48" Deck Ht., Monaco unnel between 2 decks Hammock Seat, Acorn Pane	Curved Slide @ 40" Deck Ht.	
	Project 1 Assembl 34 – 4′ E F	Subtotal Equipment Discount y/Installation Border Timbers Greight OTAL	\$20,145.00 (\$2,500.00) \$ 5,000.00 \$ 1,360.00 \$ 500.00 \$ 24,505.00
Quote accepted by:_		Date:	-

- TERMS: Net 20
- Site Preparation, Surfacing & Placement of Surfacing & Site Restoration is the responsibility of the Customer
- Lead-Time: 8-10 weeks upon receipt of order
- Quote effective: Good through 11-30-2021







Holiday of Lights

Firemen's Park presents the 4th Annual This Years Theme:

Happy Holidays to all!

Help decorate Firemen's Park and let's see how many areas we can light up!

Locations along the Park Entrance & Pavilion Road available to first come/first serve competitors. Cost is only \$25/Team, Business or individual and the top 3 places will be paid out with those team registrations. Do it for fun, do it to help decorate Firemen's Park, do it for business advertising or do it to win! To register, please contact the Waterloo Parks Department for registration or fill out the registration form on the Waterloo Parks page on the City of Waterloo website at https://www.waterloowi.us/parks-and-recreation. Anyone can participate, from individuals, families, companies or organizations. "Plots" will be available from November 11 to November 24 for decorating and will be on a first come first serve basis.

How to vote: a Ballot Box will be at the Mason entrance to Firemen's Park. Grab a ballot and drive thru Firemen's Park and look at all the wonderful decorations. At the exit (Spring Street/Park Street) there will be a voting box and donation box for Waterloo Parks. Drop your ballot into the box there. Voting will begin Thanksgiving Day, November 25. Votes will be taken up to December 25th at 10:30 pm. Winners will be announced through Firemen's Park Social Media, Waterloo Parks Website and the Waterloo/Marshall Courier.

To register your team and official rules:

Contact Waterloo Parks at (920) 478-3025 ext. 103

Waterloo Park's Department presents WINTERFEST

Come be a part of the activities! List of Activities:

December 11

8 am to 3 pm: Vendor Fair - Firemen's Park Pavilion Holiday Cookie Contest & Gingerbread House Contest

5 pm: Waterloo Holiday Parade - Downtown Waterloo

6:00 pm: Community Holiday Celebration - Firemen's Park Pavilion Chili Cookoff with the announcements of winners from the Cookie Contest,

Gingerbread Contest and Holiday Parade. Santa will also be in the house for all of the kids young and old.

December 18

9 am: Outdoor activities for Children and Adults - Firemen's Park Sled Races - Lum Avenue Hill

Snowman Building Contest - Skalitzky Field

7 pm: Winter Ball (Formal Event for 21 & Over) - Firemen's Park Pavilion A Winter Ball fundraiser for Waterloo Parks - adults only. \$30/person and includes food (from PrimalCue) and 2 drink tickets. Music all night by Hi-Energy Mobil DJ.

To be a part of this years event, please fill out the following Registration!

Vendor/Business/Competitor Name: _____

Brief Description of what you sell (Vendor Fair Only):

Contact Name: _____ Contact Phone #: _____

Contact E-Mail: ______ Address: _____

City: _____ State: ____ Zip: _____

What would you like to register for? (Please circle all that apply)

Vendor (\$15) Cookie Contest Gingerbread House Contest

Chili Cookoff Contest Holiday Parade Sled Races Snowman Contest

Winter Formal (\$30/person - Includes 2 drink tickets and Dinner)

Amount Paid: _____

For questions or any inquiries, please contact Park Coordinator Gabe Haberkorn at (920) 478-3025 ext. 103 or email parks@waterloowi.us. All checks can be made payable to City of Waterloo and memo Winterfest.